


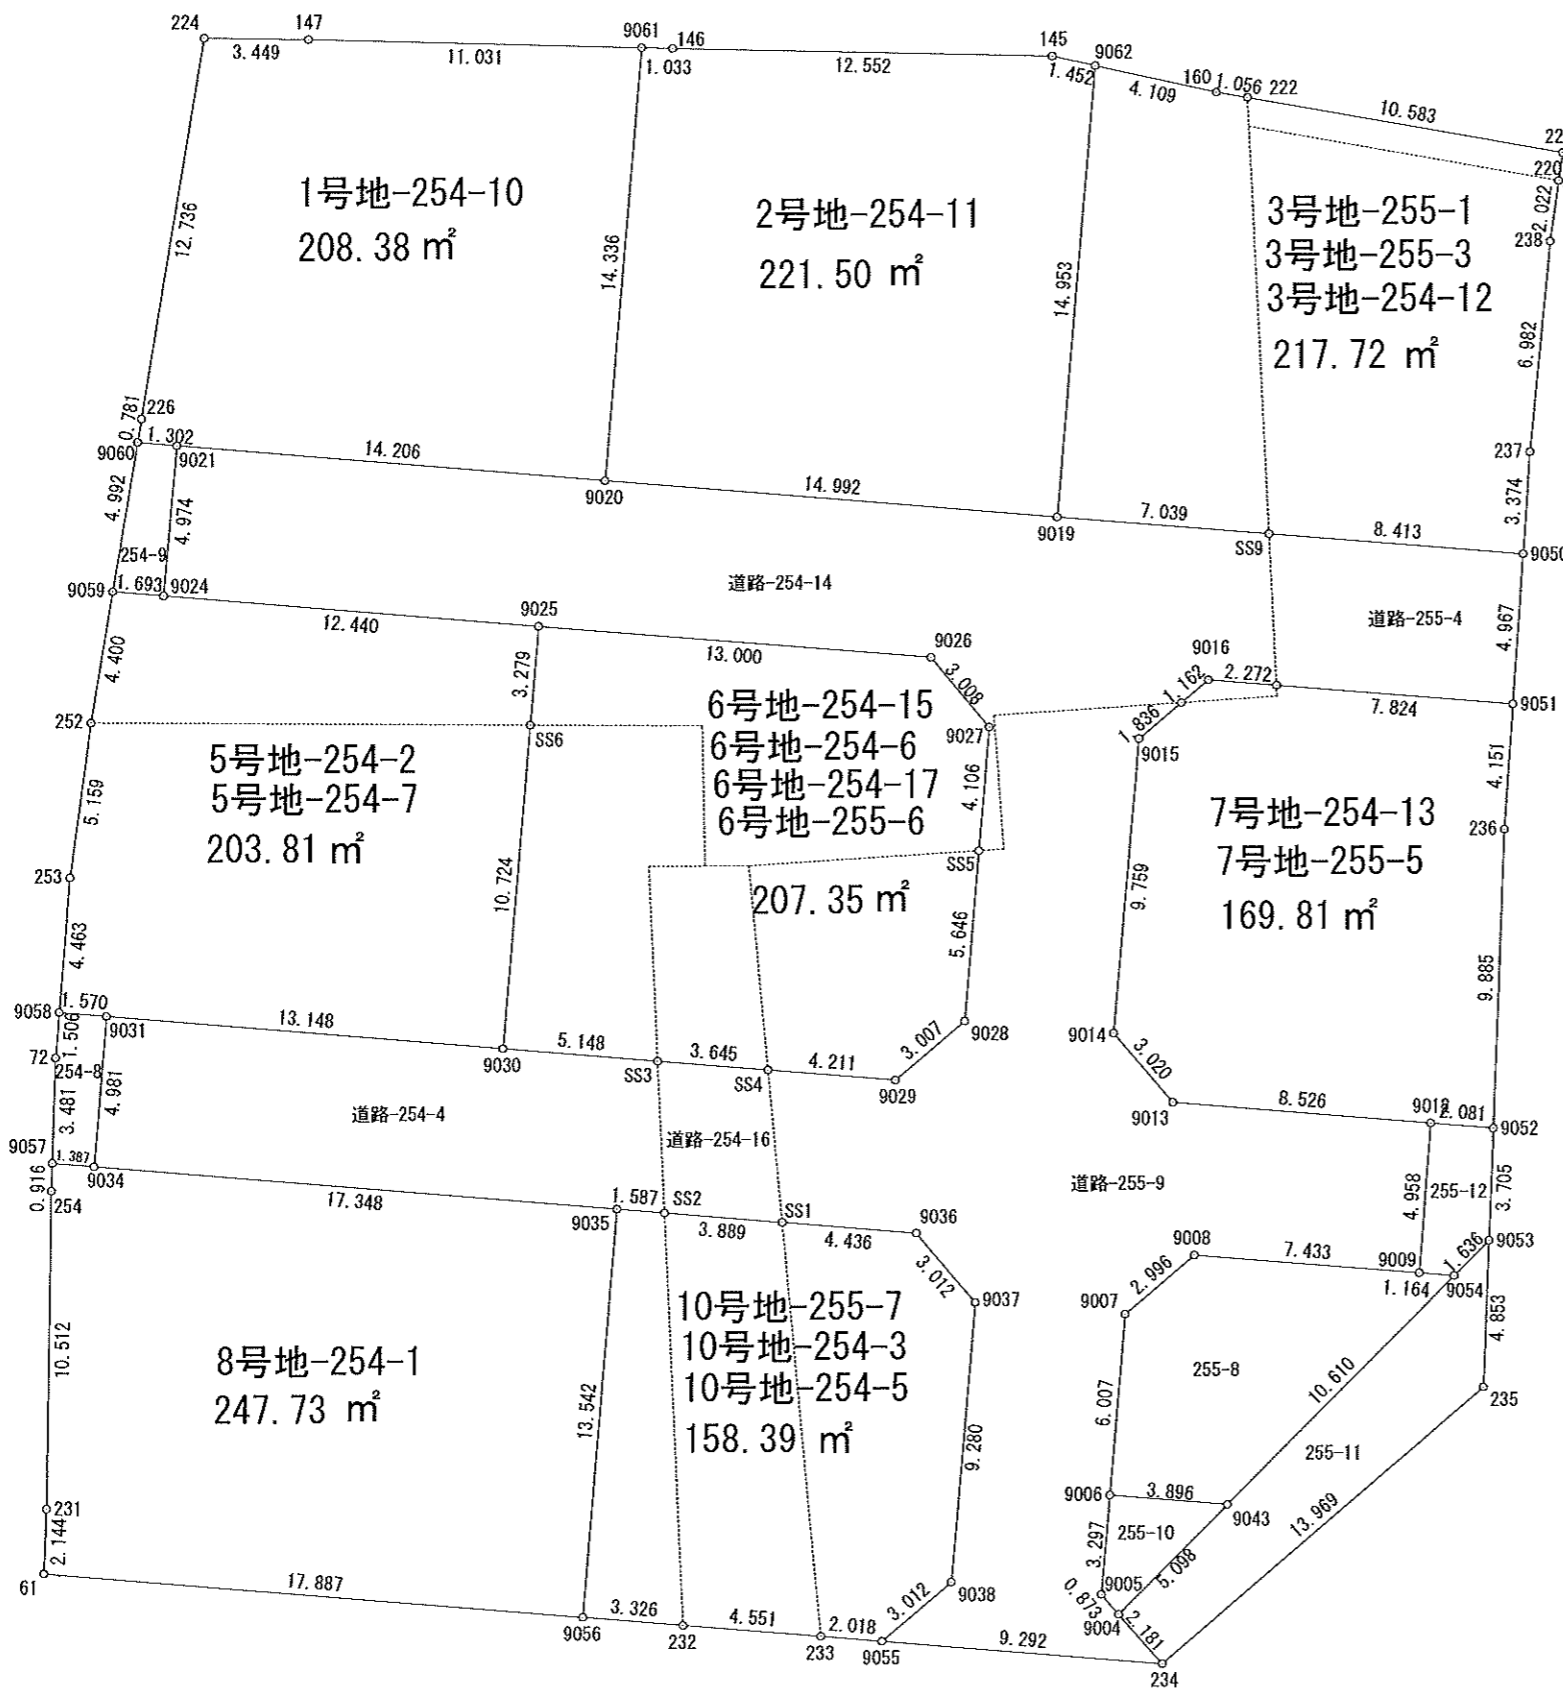

実測図 S=1:250



求積表

地番	A 1号地-254-10			
NO	X _n	Y _n	Y _{n+1} -Y _{n-1}	X _n · (Y _{n+1} -Y _{n-1})
224	141548.852	62137.806	5.467	773847.573884
147	141548.807	62141.255	14.476	2049060.530132
9061	141548.519	62152.282	9.861	1395809.945859
9020	141534.230	62151.116	-15.324	-2168870.540520
9021	141535.394	62136.958	-15.455	-2187429.514270
9060	141535.506	62135.661	-1.170	-165596.542020
226	141536.277	62135.788	2.145	303595.314165
合計				416.767230
合計面積				208.3836150
地積				208.38 m ²

地番	B 2号地-254-11			
NO	X _n	Y _n	Y _{n+1} -Y _{n-1}	X _n · (Y _{n+1} -Y _{n-1})
9061	141548.519	62152.282	2.199	311265.193281
146	141548.492	62153.315	13.582	1922511.618344
145	141548.220	62165.864	13.967	1977003.988740
9062	141547.906	62167.282	0.194	27460.293764
9019	141533.003	62166.058	-16.166	-2288022.526498
9020	141534.230	62151.116	-13.776	-1949775.552480
合計				443.015151
合計面積				221.5075755
地積				221.50 m ²

地番	C 3号地-254-12			
NO	X _n	Y _n	Y _{n+1} -Y _{n-1}	X _n · (Y _{n+1} -Y _{n-1})
9062	141547.906	62167.282	5.236	741144.835816
160	141547.018	62171.294	5.053	715237.081954
222	141546.841	62172.335	1.090	154286.056690
223	141545.887	62172.384	0.739	104602.410493
SS9	141532.432	62173.074	-6.326	-895334.164832
9019	141533.003	62166.058	-5.792	-819759.153376
合計				177.066745
合計面積				88.5333725
地積				88.53 m ²

地番	D 3号地-255-1			
NO	X _n	Y _n	Y _{n+1} -Y _{n-1}	X _n · (Y _{n+1} -Y _{n-1})
223	141545.887	62172.384	9.552	1352046.312624
220	141544.070	62182.626	9.962	1410062.025340
238	141542.067	62182.346	-0.943	-133474.169181
237	141535.117	62181.683	-0.887	-125541.648779
9050	141531.750	62181.459	-8.609	-1218446.835750
SS9	141532.432	62173.074	-9.075	-1284406.820400
合計				238.863854
合計面積				119.4319270
地積				119.43 m ²

地番	E 3号地-255-3			
NO	X _n	Y _n	Y _{n+1} -Y _{n-1}	X _n · (Y _{n+1} -Y _{n-1})
221	141544.992	62182.755	-10.291	-1456639.512672
222	141546.841	62172.335	-10.371	-1467982.288011
223	141545.887	62172.384	10.291	1456648.723117
220	141544.070	62182.626	10.371	1467953.549970
合計				-19.527596
合計面積				9.7637980
地積				9.76 m ²

3号地	合計面積	217.72 m ²
-----	------	-----------------------

所在地	さぬき市長尾西字福家
地番	
作製年月日	令和3年6月11日
作製者	高松市円座町1580-10 土地家屋調査士・二級建築士 岡野上竜二 (岡野上)

地番 V道-254-4				
NO	Xn	Yn	Yn+1-Yn-1	Xn・(Yn+1-Yn-1)
9031	141516.543	62134.676	13.505	1911180.913215
9030	141515.465	62147.780	18.235	2580534.504275
SS3	141515.045	62152.911	5.367	759511.246515
SS2	141510.033	62153.147	-1.346	-190472.504418
9035	141510.163	62151.565	-18.872	-2670579.796136
9034	141511.578	62134.275	-16.889	-2389989.040842
合計				185.322609
合計面積				92.6613045
地積				92.66 m ²

地番 254-9				
NO	Xn	Yn	Yn+1-Yn-1	Xn・(Yn+1-Yn-1)
9060	141535.506	62135.661	2.109	298498.382154
9021	141535.394	62136.958	0.875	123843.469750
9024	141530.438	62136.536	-2.109	-298487.693742
9059	141530.580	62134.849	-0.875	-123839.257500
合計				14.900662
合計面積				7.4503310
地積				7.45 m ²

地番 Wその他-255-10				
NO	Xn	Yn	Yn+1-Yn-1	Xn・(Yn+1-Yn-1)
9006	141500.681	62167.861	4.159	588501.332279
9043	141500.363	62171.744	0.298	42167.108174
9004	141496.738	62168.159	-4.159	-588484.933342
9005	141497.396	62167.585	-0.298	-42166.224008
合計				17.283103
合計面積				8.6415515
地積				8.64 m ²

地番 255-8				
NO	Xn	Yn	Yn+1-Yn-1	Xn・(Yn+1-Yn-1)
9007	141506.668	62168.353	2.774	392539.497032
9008	141508.609	62170.635	9.690	1371218.421210
9009	141508.003	62178.043	8.568	1212440.569704
9054	141507.908	62179.203	-6.299	-891358.312492
9043	141500.363	62171.744	-11.342	-1604897.117146
9006	141500.681	62167.861	-3.391	-479828.809271
合計				114.249037
合計面積				57.1245185
地積				57.12 m ²

地番 255-11				
NO	Xn	Yn	Yn+1-Yn-1	Xn・(Yn+1-Yn-1)
234	141495.098	62169.597	-12.015	-1700063.602470
9004	141496.738	62168.159	2.147	303793.496486
9043	141500.363	62171.744	11.044	1562730.008972
9054	141507.908	62179.203	8.609	1218241.579972
9053	141509.072	62180.353	0.971	137405.308912
235	141504.222	62180.174	-10.756	-1522019.411832
合計				87.380040
合計面積				43.6900200
地積				43.69 m ²

地番 255-12				
NO	Xn	Yn	Yn+1-Yn-1	Xn・(Yn+1-Yn-1)
9012	141512.947	62178.416	2.447	346282.181309
9052	141512.774	62180.490	1.937	274110.243238
9053	141509.072	62180.353	-1.287	-182122.175664
9054	141507.908	62179.203	-2.310	-326883.267480
9009	141508.003	62178.043	-0.787	-111366.798361
合計				20.183042
合計面積				10.0915210
地積				10.09 m ²

地番 254-8				
NO	Xn	Yn	Yn+1-Yn-1	Xn・(Yn+1-Yn-1)
9058	141516.674	62133.111	1.682	238031.045668
9031	141516.543	62134.676	1.164	164725.256052
9034	141511.578	62134.275	-1.783	-252315.143574
9057	141511.693	62132.893	-1.281	-181276.478733
72	141515.173	62132.994	0.218	30850.307714
合計				14.987127
合計面積				7.4935635
地積				7.49 m ²