
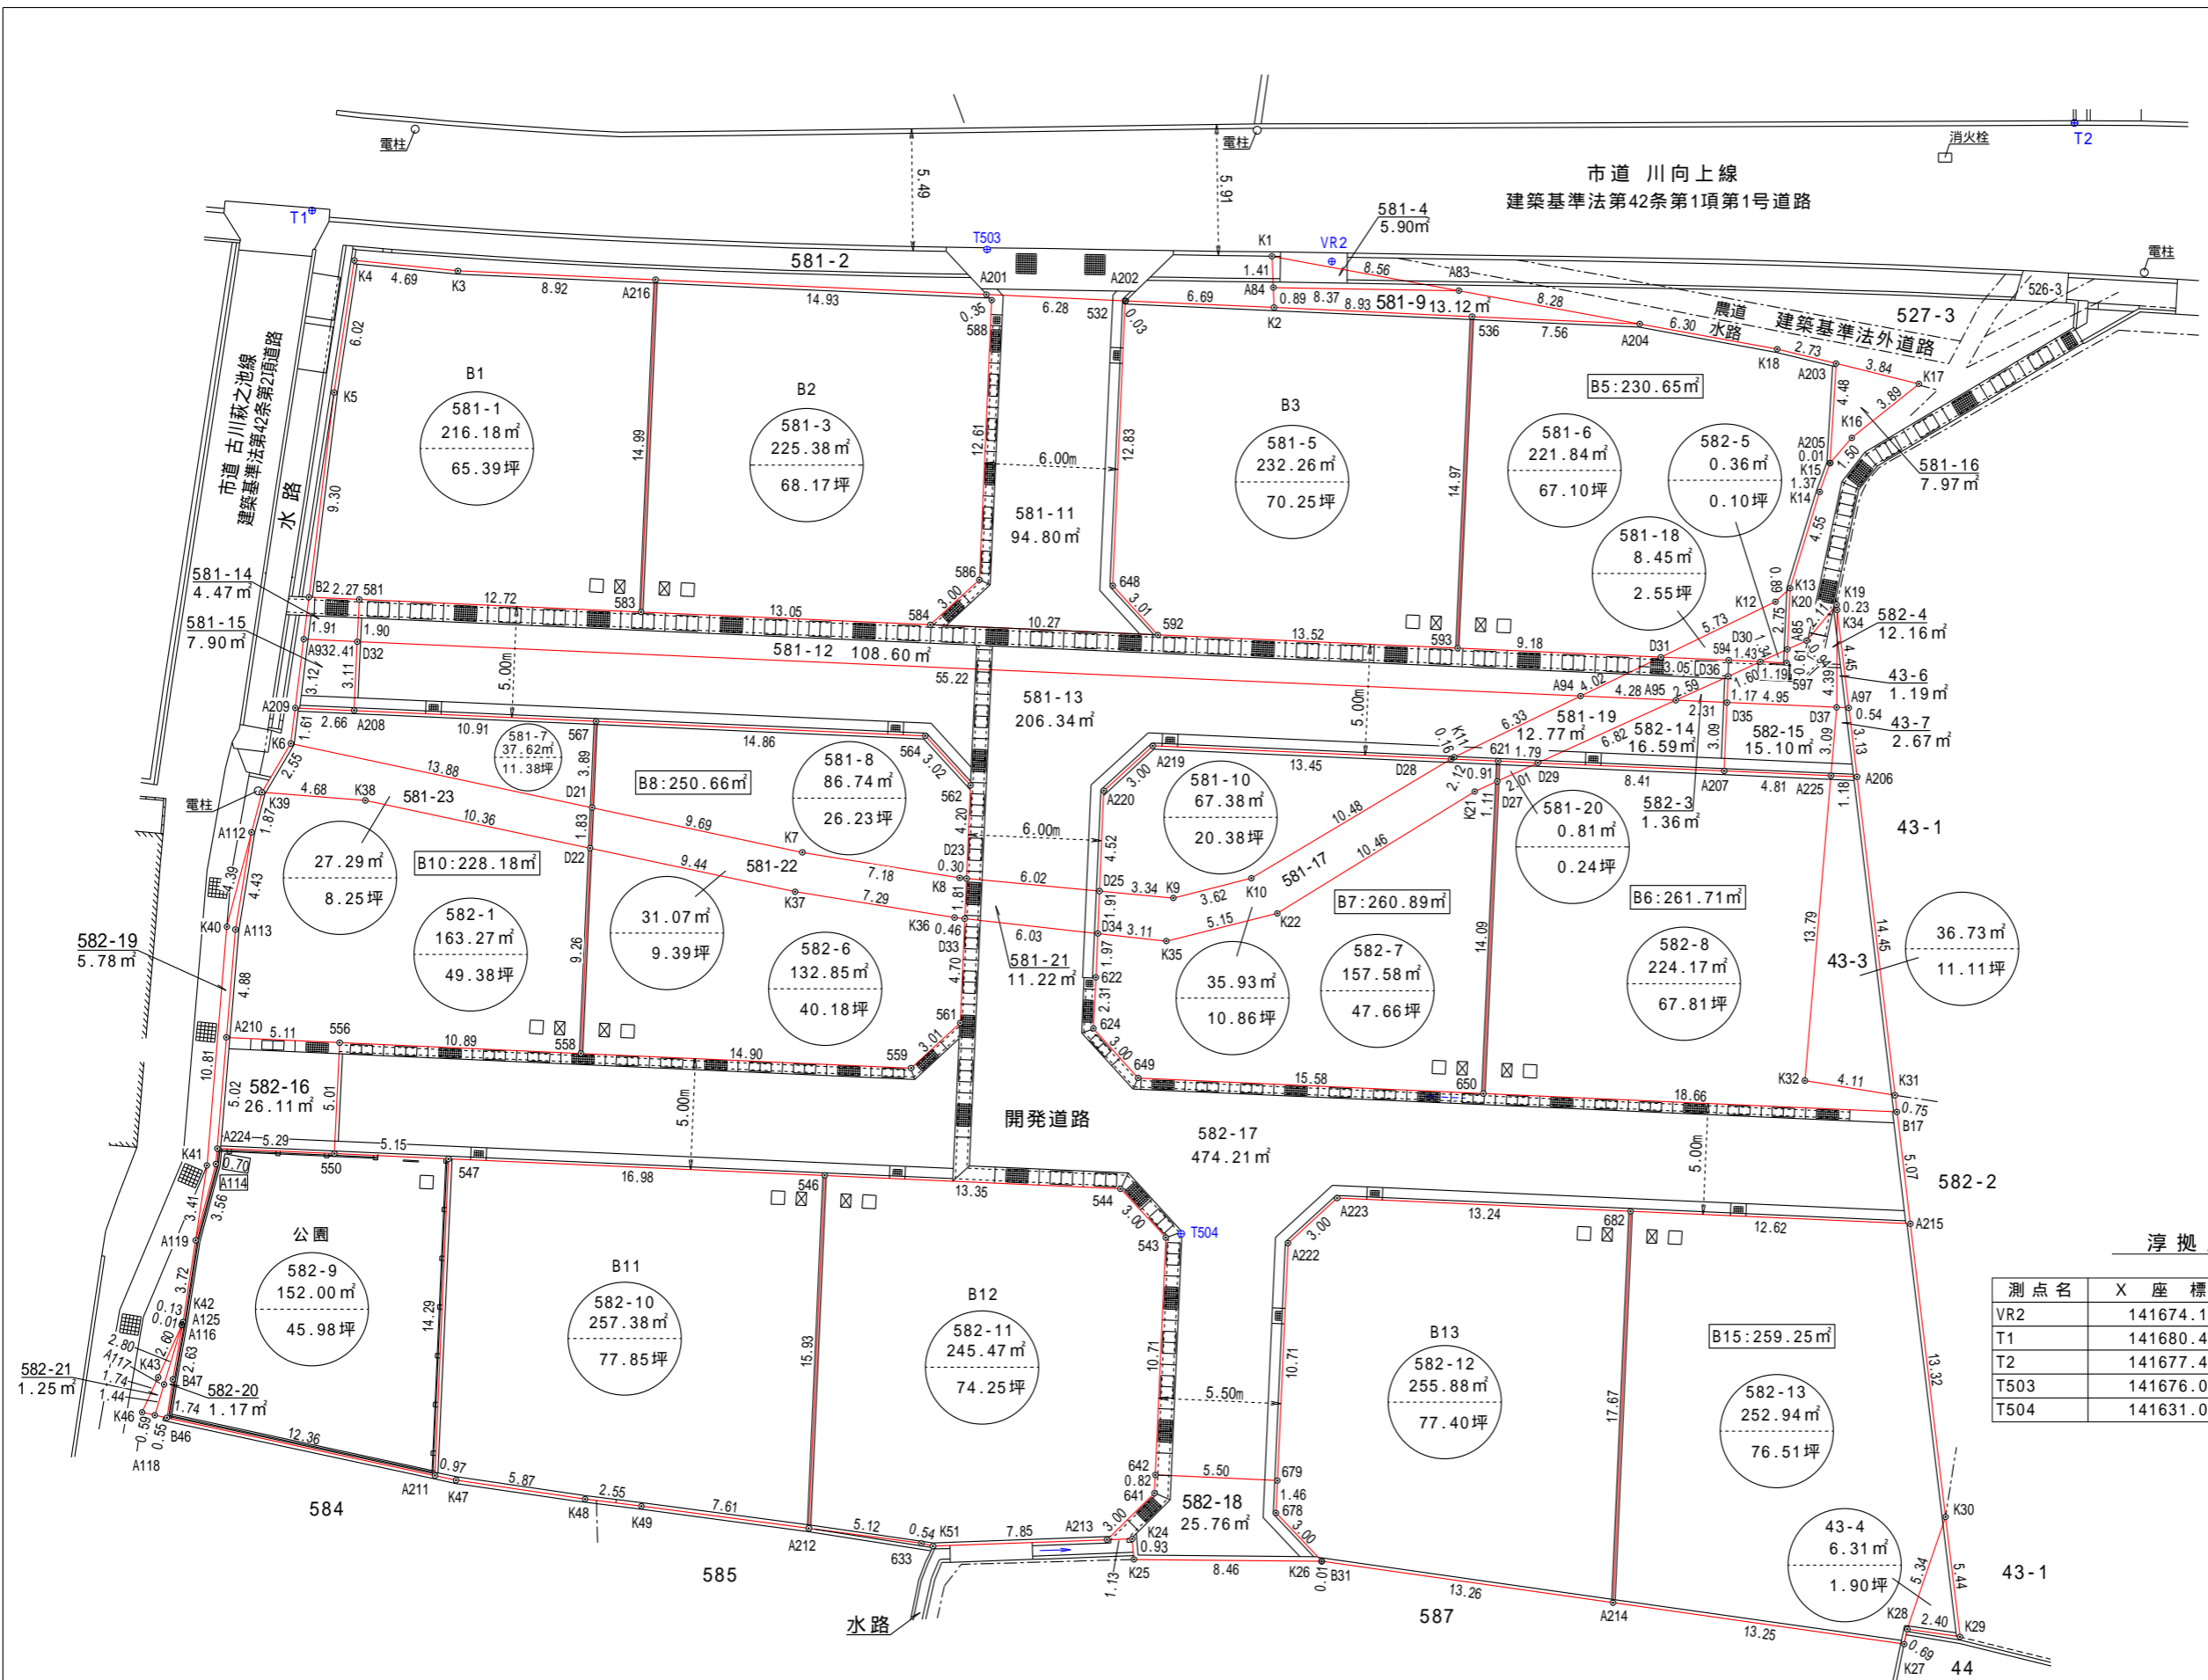


実測図

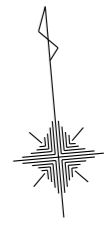

淳拠点座標一覧表

測点名	X 座標	Y 座標	標識
VR2	141674.111	46339.329	鋺(赤バット)
T1	141680.414	46293.718	鋺(青バット)
T2	141677.420	46373.238	鋺(黄バット)
T503	141676.009	46323.888	鋺(準バット)
T504	141631.027	46328.729	鋺(準バット)

土地の所在	高松市西山崎町字川向上/ 高松市川部町字池ノ坊	縮尺	1 / 300	測量年月日	令和 6年 8月 20日	特記事項	地番は予定地番です。	作製者	石井登記測量事務所 土地家屋調査士 石井 敦雄 高松市春日町 1643-9 電話 843-3131
土地の地番	581-1外/ 43-3、43-4、43-6、43-7			図面番号	31-06-R6A1				

座 標 求 積 表

地番	B1(581-1)			
測点	標識の種類	Xn	Yn	(Xn+1 - Xn-1)Yn
A216	鈹(境バット)	141675.954	46308.876	743072.224296
K3	金属鈹	141677.129	46300.028	94868.757372
K4	境界プレート	141678.003	46295.418	-230458.590804
K5	境界プレート	141672.151	46293.989	-692048.841561
B2	鈹(赤バット)	141663.054	46292.050	-435052.685900
581	境界プレート	141662.753	46294.304	-91246.073184
583	境界プレート	141661.083	46306.915	611297.584915
	倍面積		432.375134	
	面積		216.1875670	
	地積		216.18	m ²

地番	B2(581-3)			
測点	標識の種類	Xn	Yn	(Xn+1 - Xn-1)Yn
A201	鈹(赤バット)	141673.987	46323.680	103996.661600
A216	鈹(境バット)	141675.954	46308.876	-597569.735904
583	境界プレート	141661.083	46306.915	-768046.492190
584	赤ペンキ	141659.368	46319.859	5512.063221
586	赤ペンキ	141661.202	46322.244	664307.301204
588	鈹(赤バット)	141673.709	46323.893	592250.972005
	倍面積		450.769936	
	面積		225.3849680	
	地積		225.38	m ²

地番	B3(581-5)			
測点	標識の種類	Xn	Yn	(Xn+1 - Xn-1)Yn
536	鈹(境バット)	141671.091	46345.408	742916.890240
K2	鈹(赤バット)	141672.277	46336.552	95823.989536
A202	鈹(赤バット)	141673.159	46329.912	39936.384144
532	鈹(赤バット)	141673.139	46329.887	-590474.409815
648	赤ペンキ	141660.414	46328.214	-700389.939252
592	赤ペンキ	141658.021	46330.042	-193057.285014
593	境界プレート	141656.247	46343.451	605708.904570
	倍面積		464.534409	
	面積		232.2672045	
	地積		232.26	m ²

B 5 座 標 求 積 表

地番	B5(581-6)			
測点	標識の種類	Xn	Yn	(Xn+1 - Xn-1)Yn
A203	鈹(赤バット)	141667.548	46361.580	246643.605600
K18	鈹(赤バット)	141668.428	46358.991	118447.222005
A204	鈹(赤バット)	141670.103	46352.911	123437.801993
536	鈹(境バット)	141671.091	46345.408	-642161.973248
593	境界プレート	141656.247	46343.451	-743719.701648
D31		141655.043	46352.556	38658.031704
K12	金属鈹	141657.081	46357.919	119788.862696
K13	鈹(赤バット)	141657.627	46358.633	220991.603511
K14	鈹(赤バット)	141661.848	46360.334	253637.387314
K15	鈹(赤バット)	141663.098	46360.915	58414.752900
A205		141663.108	46360.919	206306.089550
	倍面積		443.682377	
	面積		221.8411885	
	地積		221.84	m ²

地番	B5(581-18)			
測点	標識の種類	Xn	Yn	(Xn+1 - Xn-1)Yn
K13	鈹(赤バット)	141657.627	46358.633	101247.254472
K12	金属鈹	141657.081	46357.919	-119788.862696
D31		141655.043	46352.556	-113053.884084
594	境界プレート	141654.642	46355.587	-27488.863091
D30		141654.450	46357.005	11821.036275
A85	赤ペンキ	141654.897	46358.271	147280.226967
	倍面積		16.907843	
	面積		8.4539215	
	地積		8.45	m ²

地番	B5(582-5)			
測点	標識の種類	Xn	Yn	(Xn+1 - Xn-1)Yn
A85	赤ペンキ	141654.897	46358.271	7463.681631
D30		141654.450	46357.005	-28185.059040
597	境界プレート	141654.289	46358.190	20722.110930
	倍面積		0.733521	
	面積		0.3667605	
	地積		0.36	m ²

合 計 230.65m²

B 6 座 標 求 積 表

地番	B6(581-20)			
測点	標識の種類	Xn	Yn	(Xn+1 - Xn-1)Yn
D29	赤ペンキ	141650.777	46346.609	41897.334536
621	鈹(境バット)	141651.010	46344.829	-31097.380259
D27	赤ペンキ	141650.106	46344.710	-10798.317430
	倍面積		1.636847	
	面積		0.8184235	
	地積		0.81	m ²

地番	B6(582-8)			
測点	標識の種類	Xn	Yn	(Xn+1 - Xn-1)Yn
A225		141649.047	46359.724	659652.512796
A207	鈹(赤バット)	141649.682	46354.951	80194.065230
D29	赤ペンキ	141650.777	46346.609	19650.962216
D27	赤ペンキ	141650.106	46344.710	-678532.899110
650	境界プレート	141636.136	46342.866	-760996.202586
B17	金属鈹	141633.685	46361.371	-78489.801103
K31	鈹(赤バット)	141634.443	46361.347	81966.861496
K32		141635.453	46357.358	677002.856232
	倍面積		448.355171	
	面積		224.1775855	
	地積		224.17	m ²

地番	B6(43-3)			
測点	標識の種類	Xn	Yn	(Xn+1 - Xn-1)Yn
A206	鈹(境バット)	141648.891	46360.895	677054.510580
A225		141649.047	46359.724	-622981.971112
K32		141635.453	46357.358	-677002.856232
K31	鈹(赤バット)	141634.443	46361.347	623003.780986
	倍面積		73.464222	
	面積		36.7321110	
	地積		36.73	m ²

合 計 261.71m²

土地の所在	高松市西山崎町字川向上/ 高松市川部町字池ノ坊	縮尺	1 /	測量年月日	令和 6年 8月20日	特記事項	作製者	石井登記測量事務所 土地家屋調査士 石井敦雄 高松市春日町 1643-9 電話 843-3131
土地の地番	581-1外/ 43-3、43-4、43-6、43-7			作製年月日	令和 6年 9月20日			
		図面番号	31-06-R6A1					

B 7 座 標 求 積 表

Table with 5 columns: 地番, 測点, 標識の種類, Xn, Yn, (Xn+1 - Xn-1)Yn. Rows include D28, A219, A220, D25, K9, K10 and summary rows for 倍面積, 面積, 地積.

Table with 5 columns: 地番, 測点, 標識の種類, Xn, Yn, (Xn+1 - Xn-1)Yn. Rows include 621, D28, K10, K9, D25, D34, K35, K22, K21, D27 and summary rows for 倍面積, 面積, 地積.

Table with 5 columns: 地番, 測点, 標識の種類, Xn, Yn, (Xn+1 - Xn-1)Yn. Rows include D27, K21, K22, K35, D34, 622, 624, 649, 650 and summary rows for 倍面積, 面積, 地積.

合計 260.89m²

B 8 座 標 求 積 表

Table with 5 columns: 地番, 測点, 標識の種類, Xn, Yn, (Xn+1 - Xn-1)Yn. Rows include 562, 564, 567, D21, K7, K8, D23 and summary rows for 倍面積, 面積, 地積.

Table with 5 columns: 地番, 測点, 標識の種類, Xn, Yn, (Xn+1 - Xn-1)Yn. Rows include D23, K8, K7, D21, D22, K37, K36, D33 and summary rows for 倍面積, 面積, 地積.

Table with 5 columns: 地番, 測点, 標識の種類, Xn, Yn, (Xn+1 - Xn-1)Yn. Rows include D33, K36, K37, D22, 558, 559, 561 and summary rows for 倍面積, 面積, 地積.

合計 250.66m²

B 1 0 座 標 求 積 表

Table with 5 columns: 地番, 測点, 標識の種類, Xn, Yn, (Xn+1 - Xn-1)Yn. Rows include 567, A208, A209, K6, D21 and summary rows for 倍面積, 面積, 地積.

Table with 5 columns: 地番, 測点, 標識の種類, Xn, Yn, (Xn+1 - Xn-1)Yn. Rows include D21, K6, K39, K38, D22 and summary rows for 倍面積, 面積, 地積.

Table with 5 columns: 地番, 測点, 標識の種類, Xn, Yn, (Xn+1 - Xn-1)Yn. Rows include D22, K38, K39, A112, A113, A210, 556, 558 and summary rows for 倍面積, 面積, 地積.

合計 228.18m²

Table with 4 columns: 土地の所在, 土地の地番, 縮尺, 測量年月日, 作製年月日, 特記事項, 作製者, 石井登記測量事務所 (石井敦雄).

座 標 求 積 表

Table with columns: 地番, 測点, 標識の種類, Xn, Yn, (Xn+1 - Xn-1)Yn. Includes rows for B11(582-10) and summary rows for area and ground area.

Table with columns: 地番, 測点, 標識の種類, Xn, Yn, (Xn+1 - Xn-1)Yn. Includes rows for B12(582-11) and summary rows for area and ground area.

Table with columns: 地番, 測点, 標識の種類, Xn, Yn, (Xn+1 - Xn-1)Yn. Includes rows for B13(582-12) and summary rows for area and ground area.

B 1 5 座 標 求 積 表

Table with columns: 地番, 測点, 標識の種類, Xn, Yn, (Xn+1 - Xn-1)Yn. Includes rows for B15(582-13) and summary rows for area and ground area.

Table with columns: 地番, 測点, 標識の種類, Xn, Yn, (Xn+1 - Xn-1)Yn. Includes rows for B15(43-4) and summary rows for area and ground area.

合 計 259.25㎡

Table with columns: 地番, 測点, 標識の種類, Xn, Yn, (Xn+1 - Xn-1)Yn. Includes rows for 581-4 and summary rows for area and ground area.

Table with columns: 地番, 測点, 標識の種類, Xn, Yn, (Xn+1 - Xn-1)Yn. Includes rows for 581-9 and summary rows for area and ground area.

Table with columns: 地番, 測点, 標識の種類, Xn, Yn, (Xn+1 - Xn-1)Yn. Includes rows for 581-11 and summary rows for area and ground area.

Table with columns: 地番, 測点, 標識の種類, Xn, Yn, (Xn+1 - Xn-1)Yn. Includes rows for 581-12 and summary rows for area and ground area.

Table with columns: 地番, 測点, 標識の種類, Xn, Yn, (Xn+1 - Xn-1)Yn. Includes rows for 581-13 and summary rows for area and ground area.

Table with columns: 地番, 測点, 標識の種類, Xn, Yn, (Xn+1 - Xn-1)Yn. Includes rows for 581-14 and summary rows for area and ground area.

Table with columns: 地番, 測点, 標識の種類, Xn, Yn, (Xn+1 - Xn-1)Yn. Includes rows for 581-15 and summary rows for area and ground area.

Table with columns: 地番, 測点, 標識の種類, Xn, Yn, (Xn+1 - Xn-1)Yn. Includes rows for 581-16 and summary rows for area and ground area.

Table with columns: 地番, 測点, 標識の種類, Xn, Yn, (Xn+1 - Xn-1)Yn. Includes rows for 581-19 and summary rows for area and ground area.

Table with columns: 地番, 測点, 標識の種類, Xn, Yn, (Xn+1 - Xn-1)Yn. Includes rows for 581-21 and summary rows for area and ground area.

Form containing land location (高松市西山崎町字川向上/高松市川部町字池ノ坊), scale (縮尺 1/31-06-R6A1), measurement date (令和 6年 8月20日), creation date (令和 6年 9月20日), and creator (石井登記測量事務所 石井敦雄).

地番	582-3			
測点	標識の種類	Xn	Yn	(Xn+1 - Xn-1)Yn
D36		141653.916	46355.494	-14092.070176
D35		141652.748	46355.344	-40051.017216
A95	赤ベンキ	141653.052	46353.048	54140.360064
			倍面積	-2.727328
			面積	1.3636640
			地積	1.36 m ²

地番	582-4			
測点	標識の種類	Xn	Yn	(Xn+1 - Xn-1)Yn
K19	鋳(赤バット)	141656.709	46360.650	-58646.222250
K20	赤ベンキ	141655.212	46359.162	-84002.801544
A85	赤ベンキ	141654.897	46358.271	-42788.684133
597	境界プレート	141654.289	46358.190	-20722.110930
D30		141654.450	46357.005	-17291.162865
D36		141653.916	46355.494	-78897.050788
D35		141652.748	46355.344	-84320.370736
D37		141652.097	46360.255	172877.390895
K34	鋳(赤バット)	141656.477	46360.657	213815.350084
			倍面積	24.337733
			面積	12.1688665
			地積	12.16 m ²

地番	582-14			
測点	標識の種類	Xn	Yn	(Xn+1 - Xn-1)Yn
A207	鋳(赤バット)	141649.682	46354.951	91365.608421
D35		141652.748	46355.344	156217.509280
A95	赤ベンキ	141653.052	46353.048	-91361.857608
D29	赤ベンキ	141650.777	46346.609	-156188.072330
			倍面積	33.187763
			面積	16.5938815
			地積	16.59 m ²

地番	582-15			
測点	標識の種類	Xn	Yn	(Xn+1 - Xn-1)Yn
D37		141652.097	46360.255	171579.303755
D35		141652.748	46355.344	-111948.155760
A207	鋳(赤バット)	141649.682	46354.951	-171559.673651
A225		141649.047	46359.724	111958.733460
			倍面積	30.207804
			面積	15.1039020
			地積	15.10 m ²

地番	582-16			
測点	標識の種類	Xn	Yn	(Xn+1 - Xn-1)Yn
556	境界プレート	141642.916	46291.682	261455.419936
A210	鋳(赤バット)	141643.597	46286.615	-197736.419280
A224	鋳(赤バット)	141638.644	46285.762	-261421.983776
550	鋳(赤バット)	141637.949	46291.012	197755.203264
			倍面積	52.220144
			面積	26.1100720
			地積	26.11 m ²

地番	582-17			
測点	標識の種類	Xn	Yn	(Xn+1 - Xn-1)Yn
D33	赤ベンキ	141646.030	46320.255	-161055.526635
561	赤ベンキ	141641.364	46319.642	-301216.631926
559	赤ベンキ	141639.527	46317.252	5419.118484
558	境界プレート	141641.481	46302.478	156919.097942
556	境界プレート	141642.916	46291.682	-163502.220824
550	鋳(赤バット)	141637.949	46291.012	-261497.926788
547	境界プレート	141637.267	46296.117	-134443.923768
546	境界プレート	141635.045	46312.951	-184510.796784
544	赤ベンキ	141633.283	46326.185	-191466.122605
543	赤ベンキ	141630.912	46328.033	-602032.788835
642	境界プレート	141620.288	46326.627	-525807.216450
679	金属鋳	141619.562	46332.088	458363.346584
A222	赤ベンキ	141630.181	46333.504	576852.124800
A223	赤ベンキ	141632.012	46335.883	3938.550055
682	境界プレート	141630.266	46349.015	-157725.698045
A215	金属鋳	141628.609	46361.534	158510.084746
B17	金属鋳	141633.685	46361.371	348962.039517
650	境界プレート	141636.136	46342.866	208867.297062
649	赤ベンキ	141638.192	46327.413	206481.279741
624		141640.593	46325.600	217313.389600
622		141642.883	46325.917	196792.495416
D34	赤ベンキ	141644.841	46326.171	145788.460137
			倍面積	948.431424
			面積	474.2157120
			地積	474.21 m ²

地番	582-18			
測点	標識の種類	Xn	Yn	(Xn+1 - Xn-1)Yn
679	金属鋳	141619.562	46332.088	101050.283928
642	境界プレート	141620.288	46326.627	-4262.049684
641	赤ベンキ	141619.470	46326.518	-126239.761550
A213	鋳(赤バット)	141617.563	46324.202	-90980.732728
K24	鋳(赤バット)	141617.506	46325.337	-45815.758293
K25	金属鋳	141616.574	46325.330	-81023.002170
K26	金属鋳	141615.757	46333.752	-38040.010392
B31	鋳(赤バット)	141615.753	46333.767	108884.352450
678	赤ベンキ	141618.107	46331.899	176478.203291
			倍面積	51.524852
			面積	25.7624260
			地積	25.76 m ²

地番	582-19			
測点	標識の種類	Xn	Yn	(Xn+1 - Xn-1)Yn
A112	鋳(赤バット)	141652.709	46288.546	7267.301722
K40	鋳(赤バット)	141648.571	46287.071	-684770.928374
K41	鋳(赤バット)	141637.915	46285.235	-646836.159125
A119	鋳(赤バット)	141634.596	46284.428	1527.386124
A114	鋳(赤バット)	141637.948	46285.642	187364.278816
A224	鋳(赤バット)	141638.644	46285.762	261468.269538
A210	鋳(赤バット)	141643.597	46286.615	452220.228550
A113	鋳(赤バット)	141648.414	46287.445	421771.198840
			倍面積	11.576091
			面積	5.7880455
			地積	5.78 m ²

地番	582-20			
測点	標識の種類	Xn	Yn	(Xn+1 - Xn-1)Yn
K42	鋳(赤バット)	141630.980	46283.548	112376.454544
A125	金属鋳	141630.865	46283.484	-5970.569436
A116	鋳(赤バット)	141630.851	46283.481	-121355.287182
A117	鋳(赤バット)	141628.243	46282.451	-182676.834097
A118		141626.904	46281.915	-69561.718245
B46	鋳(赤バット)	141626.740	46282.448	70950.992784
B47	鋳(赤バット)	141628.437	46282.857	196239.313680
			倍面積	2.352048
			面積	1.1760240
			地積	1.17 m ²

地番	582-21			
測点	標識の種類	Xn	Yn	(Xn+1 - Xn-1)Yn
A125	金属鋳	141630.865	46283.484	-104554.390356
K43	鋳(赤バット)	141628.592	46282.211	-175178.168635
K46	鋳(赤バット)	141627.080	46281.347	-78122.913736
A118		141626.904	46281.915	53825.867145
A117	鋳(赤バット)	141628.243	46282.451	182676.834097
A116	鋳(赤バット)	141630.851	46283.481	121355.287182
			倍面積	2.515697
			面積	1.2578485
			地積	1.25 m ²

地番	43-6			
測点	標識の種類	Xn	Yn	(Xn+1 - Xn-1)Yn
D37		141652.097	46360.255	-206349.495005
A97	鋳(赤バット)	141652.026	46360.796	203060.286480
K34	鋳(赤バット)	141656.477	46360.657	3291.606647
			倍面積	2.398122
			面積	1.1990610
			地積	1.19 m ²

地番	43-7			
測点	標識の種類	Xn	Yn	(Xn+1 - Xn-1)Yn
D37		141652.097	46360.255	-138107.199645
A225		141649.047	46359.724	-148629.275144
A206	鋳(境バット)	141648.891	46360.895	138109.106205
A97	鋳(赤バット)	141652.026	46360.796	148632.711976
			倍面積	5.343392
			面積	2.6716960
			地積	2.67 m ²

全体合計 4132.5592085

土地の所在	高松市西山崎町字川向上/ 高松市川部町字池ノ坊	縮尺	1/	測量年月日	令和 6年 8月 20日	特記事項	作製者	石井登記測量事務所 土地家屋調査士 石井 敦雄 高松市春日町 1643-9 電話 843-3131
土地の地番	581-1外/ 43-3、43-4、43-6、43-7	図面番号	31-06-R6A1	作製年月日	令和 6年 9月 20日			