


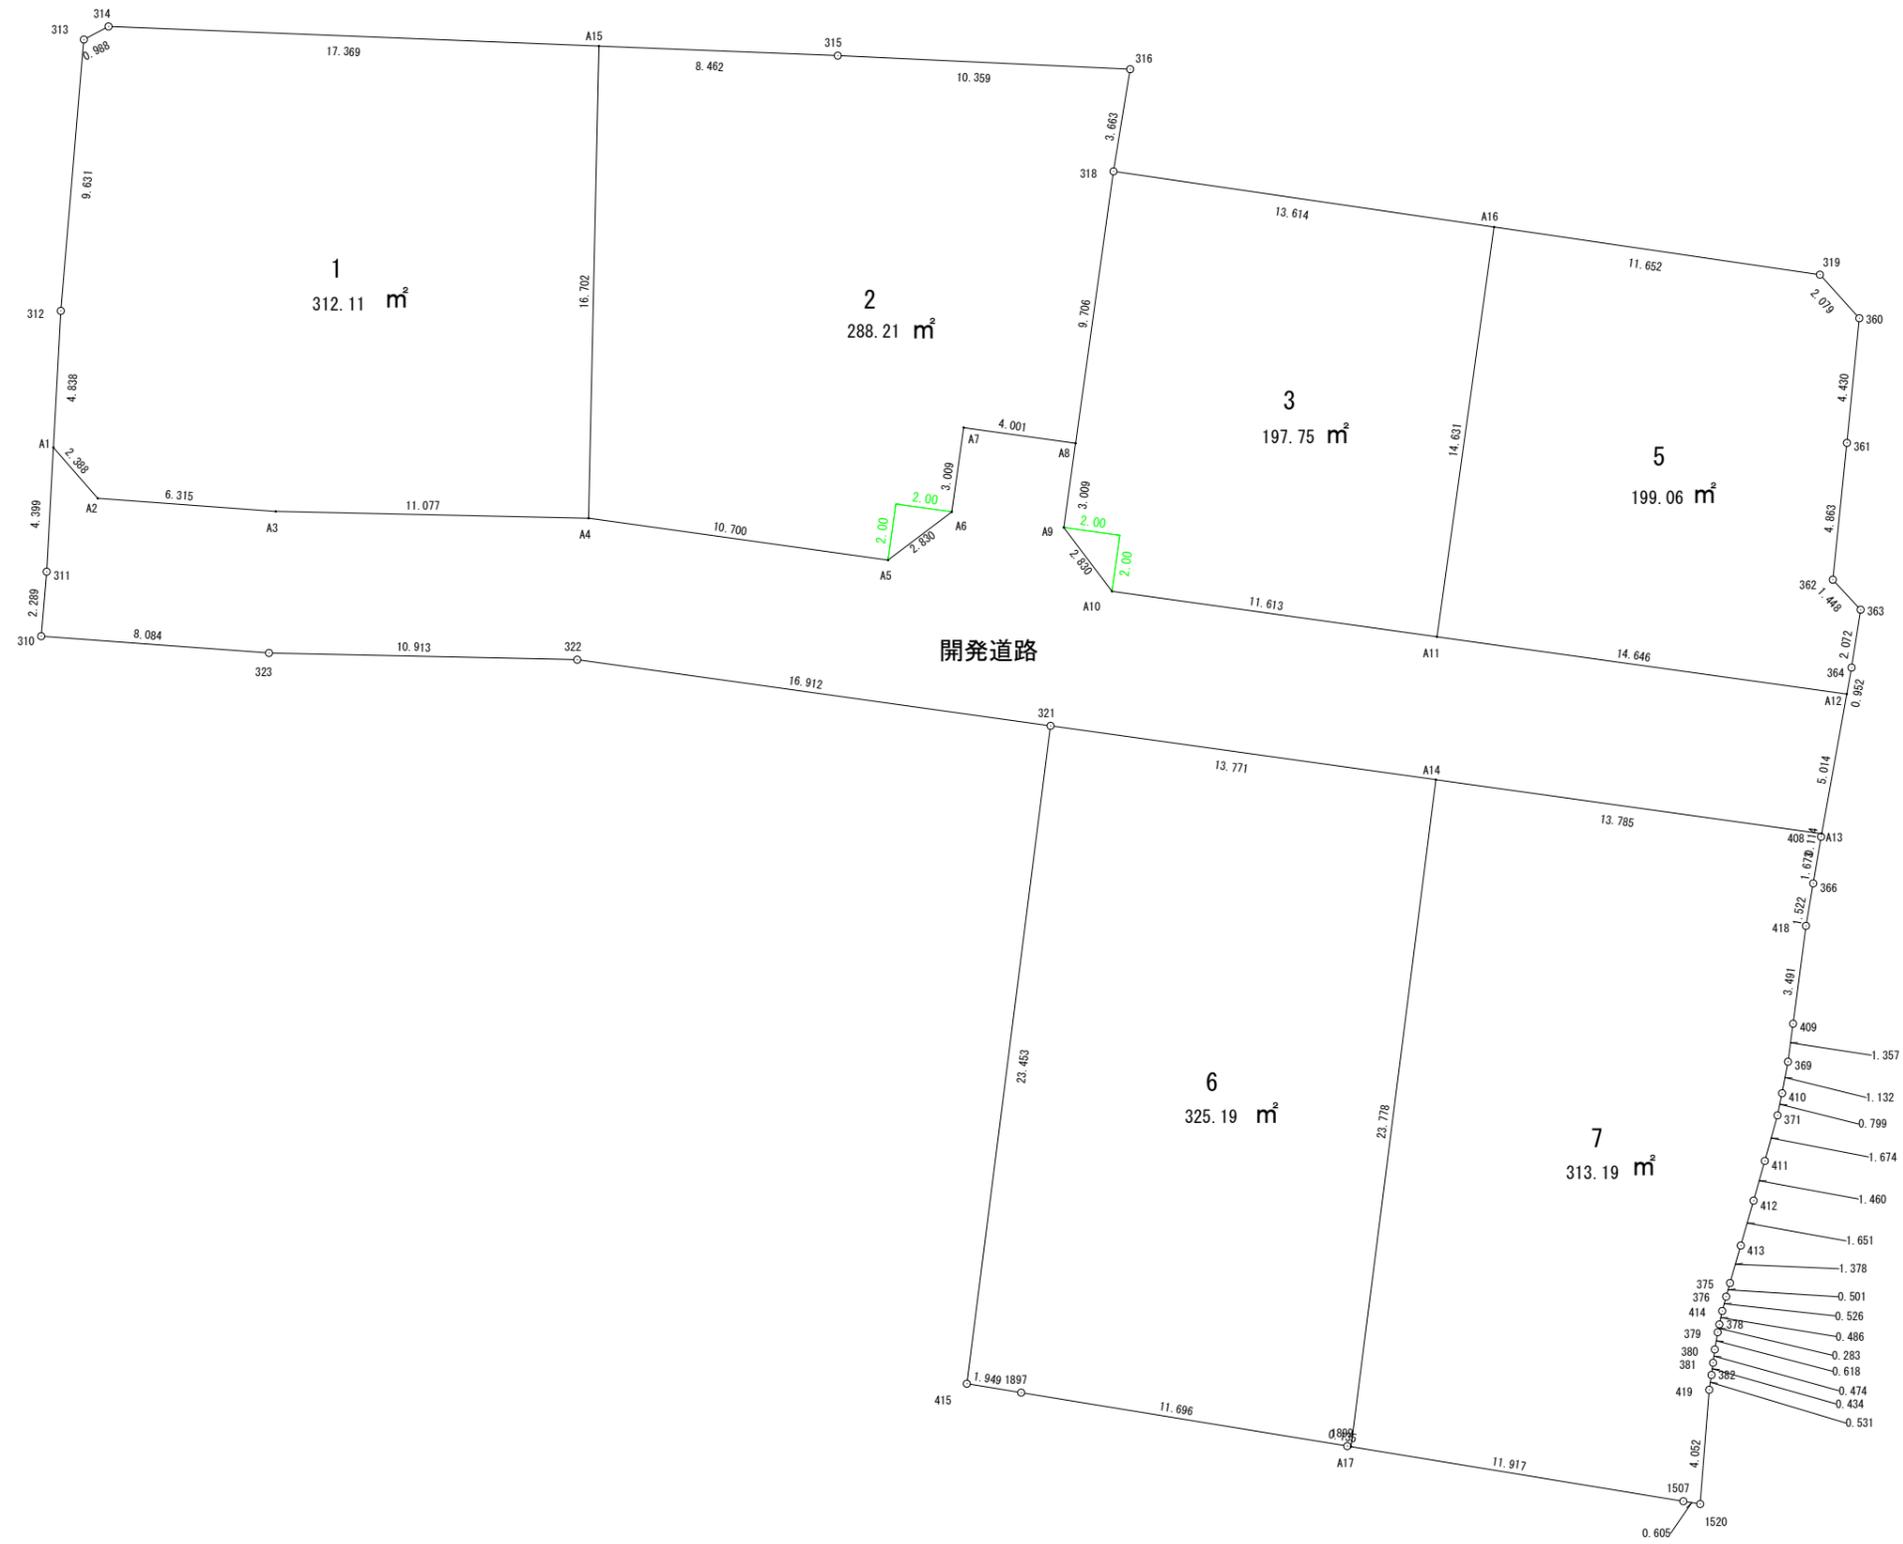

丈量図 S=1:250



求積表

地番	A 1			
NO	Xn	Yn	Yn+1-Yn-1	Xn · (Yn+1-Yn-1)
A1	140326.891	48391.746	-1.309	-183687.900319
312	140331.722	48392.008	1.078	151277.596316
313	140341.318	48392.824	1.689	237036.486102
314	140341.780	48393.697	18.228	2558149.965840
A15	140341.087	48411.052	16.992	2384675.750304
A4	140324.389	48410.689	-11.437	-1604890.036993
A3	140324.630	48399.615	-17.372	-2437719.472360
A2	140325.093	48393.317	-7.869	-1104218.156817
合計				624.232073
合計面積				312.1160365
地積				312.11 m <sup>2</sup>

地番	B 2			
NO	Xn	Yn	Yn+1-Yn-1	Xn · (Yn+1-Yn-1)
A15	140341.087	48411.052	8.818	1237527.705166
315	140340.749	48419.507	18.803	2638827.103447
316	140340.269	48429.855	9.758	1369440.344902
318	140336.654	48429.265	-1.932	-271130.415528
A8	140327.041	48427.923	-5.304	-744294.625464
A7	140327.595	48423.961	-4.378	-614354.210910
A6	140324.615	48423.545	-2.675	-375368.345125
A5	140322.910	48421.286	-12.856	-1803991.330960
A4	140324.389	48410.689	-10.234	-1436079.797026
合計				576.428502
合計面積				288.2142510
地積				288.21 m <sup>2</sup>

地番	C 3			
NO	Xn	Yn	Yn+1-Yn-1	Xn · (Yn+1-Yn-1)
318	140336.654	48429.265	14.813	2078806.855702
A16	140334.687	48442.736	11.448	1606551.496776
A11	140320.197	48440.713	-13.524	-1897690.344228
A10	140321.803	48429.212	-13.207	-1853230.052221
A9	140324.061	48427.506	-1.289	-180877.714629
A8	140327.041	48427.923	1.759	246835.265119
合計				395.506519
合計面積				197.7532595
地積				197.75 m <sup>2</sup>

地番	D 5			
NO	Xn	Yn	Yn+1-Yn-1	Xn · (Yn+1-Yn-1)
A16	140334.687	48442.736	13.553	1901956.012911
319	140333.003	48454.266	12.926	1813944.396778
360	140331.462	48455.662	0.957	134297.209134
361	140327.054	48455.223	-0.940	-131907.430760
362	140322.217	48454.722	0.484	67915.953028
363	140321.155	48455.707	0.665	93313.568075
364	140319.108	48455.387	-0.489	-68616.043812
A12	140318.171	48455.218	-14.674	-2059028.841254
A11	140320.197	48440.713	-12.482	-1751476.698954
合計				398.125146
合計面積				199.0625730
地積				199.06 m <sup>2</sup>

地番	E 6			
NO	Xn	Yn	Yn+1-Yn-1	Xn · (Yn+1-Yn-1)
A14	140315.143	48440.675	10.637	1492532.176091
A17	140291.555	48437.673	-3.135	-439814.024925
1899	140291.577	48437.540	-11.675	-1637904.161475
1897	140293.468	48425.998	-13.465	-1889051.546620
415	140293.783	48424.075	1.038	145624.946754
321	140317.048	48427.036	16.600	2329262.996800
合計				650.386625
合計面積				325.1933125
地積				325.19 m <sup>2</sup>

地番	F 7			
NO	Xn	Yn	Yn+1-Yn-1	Xn · (Yn+1-Yn-1)
A13	140313.237	48454.328	13.633	1912890.360021
408	140313.125	48454.308	-0.299	-41953.624375
366	140311.475	48454.029	-0.535	-75066.639125
418	140309.975	48453.773	-0.712	-99900.702200
409	140306.514	48453.317	-0.637	-89375.249418
369	140305.169	48453.136	-0.389	-54578.710741
410	140304.056	48452.928	-0.370	-51912.500720
371	140303.274	48452.766	-0.610	-85584.997140
411	140301.661	48452.318	-0.847	-118835.506867
412	140300.257	48451.919	-0.851	-119395.518707
413	140298.669	48451.467	-0.834	-117009.089946
375	140297.345	48451.085	-0.519	-72814.322055
376	140296.863	48450.948	-0.276	-38721.934188
414	140296.356	48450.809	-0.239	-33530.829084
378	140295.880	48450.709	-0.160	-22447.340800
379	140295.603	48450.649	-0.163	-22868.183289
380	140294.994	48450.546	-0.164	-23008.379016
381	140294.524	48450.485	-0.116	-16274.164784
382	140294.093	48450.430	-0.136	-19079.996648
419	140293.568	48450.349	-0.400	-56117.427200
1520	140289.529	48450.030	-0.916	-128505.208564
1507	140289.627	48449.433	-12.357	-1733558.920839
A17	140291.555	48437.673	-8.758	-1228673.438690
A14	140315.143	48440.675	16.655	2336948.706665
合計				626.382290
合計面積				313.1911450
地積				313.19 m <sup>2</sup>

地番	G 開発道路			
NO	Xn	Yn	Yn+1-Yn-1	Xn · (Yn+1-Yn-1)
A1	140326.891	48391.746	1.809	253851.345819
A2	140325.093	48393.317	7.869	1104218.156817
A3	140324.630	48399.615	17.372	2437719.472360
A4	140324.389	48410.689	21.671	3040969.834019
A5	140322.910	48421.286	12.856	1803991.330960
A6	140324.615	48423.545	2.675	375368.345125
A7	140327.595	48423.961	4.378	614354.210910
A8	140327.041	48427.923	3.545	497459.360345
A9	140324.061	48427.506	1.289	180877.714629
A10	140321.803	48429.212	13.207	1853230.052221
A11	140320.197	48440.713	26.006	3649167.043182
A12	140318.171	48455.218	13.615	1910431.898165
A13	140313.237	48454.328	-14.543	-2040575.405691
A14	140315.143	48440.675	-27.292	-3829480.882756
321	140317.048	48427.036	-30.388	-4263954.454624
322	140319.387	48410.287	-27.659	-3881093.925033
323	140319.624	48399.377	-18.972	-2662143.906528
310	140320.217	48391.315	-7.869	-1104179.787573
311	140322.498	48391.508	0.431	60478.996638
合計				689.398985
合計面積				344.6994925
地積				344.69 m <sup>2</sup>

地番	面積	
A 1	312.11	m <sup>2</sup>
B 2	288.21	m <sup>2</sup>
C 3	197.75	m <sup>2</sup>
D 5	199.06	m <sup>2</sup>
E 6	325.19	m <sup>2</sup>
F 7	313.19	m <sup>2</sup>
G 開発道路	344.69	m <sup>2</sup>
合計面積		1980.20 m <sup>2</sup>