


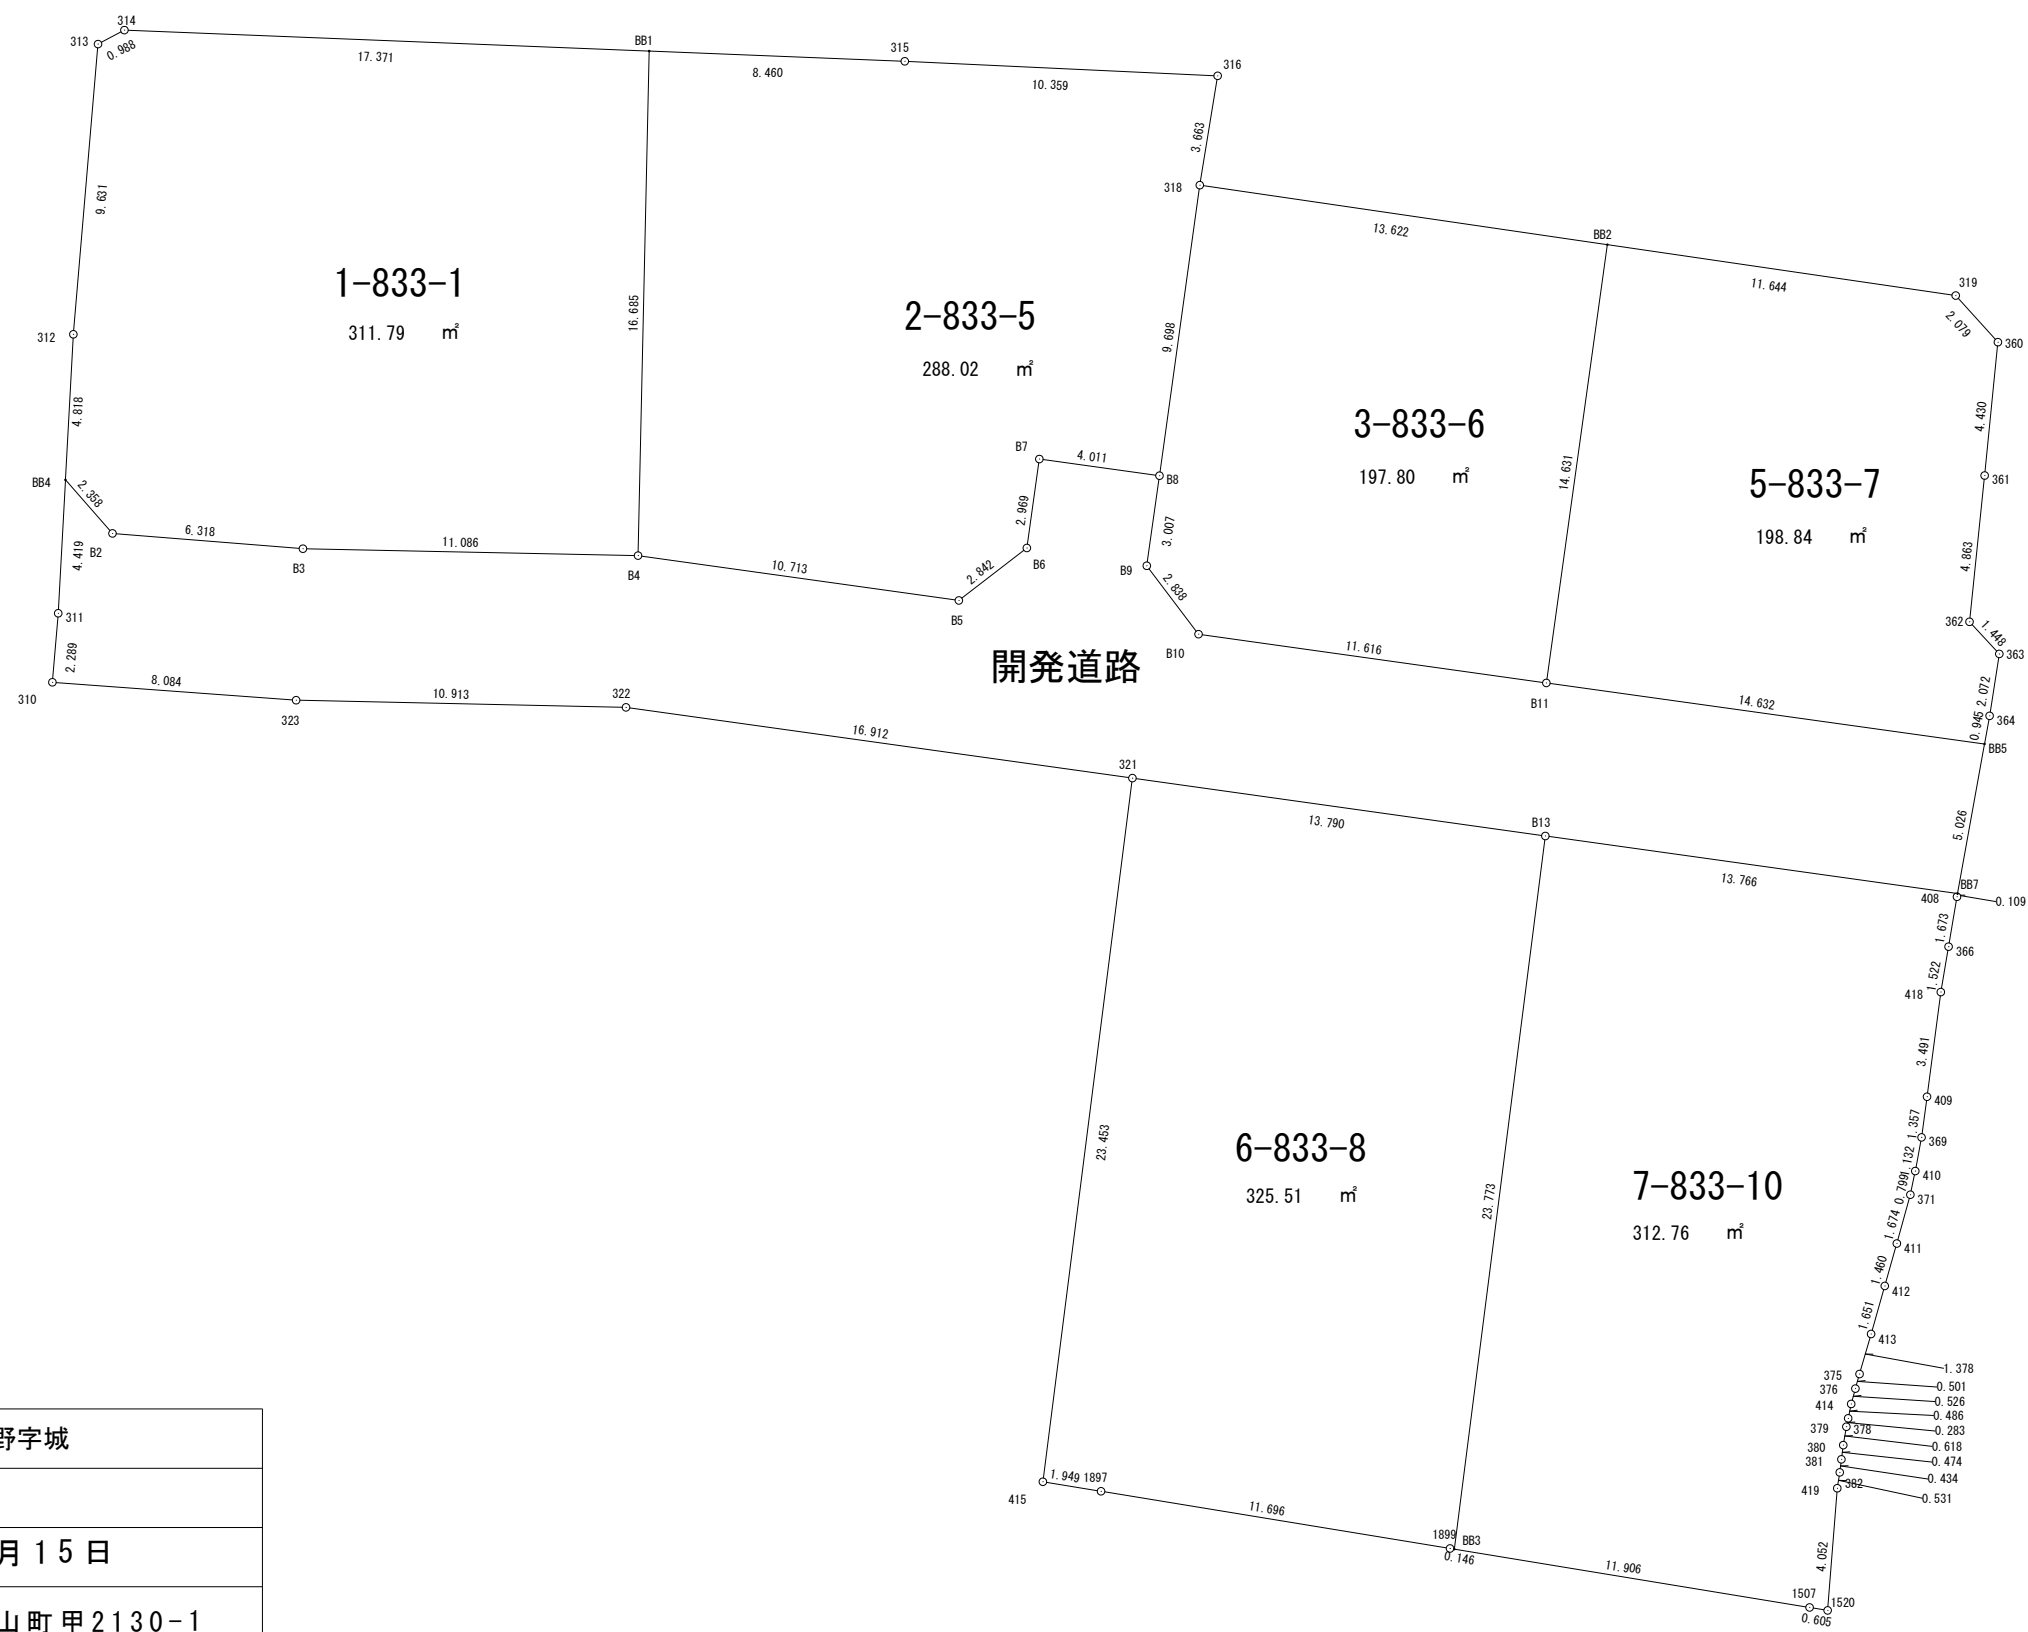

# 実測図 S=1:250



所在地	高松市香川町大野字城
地番	
作製年月日	令和8年6月15日
作製者	高松市仏生山町甲2130-1 土地家屋調査士・二級建築士 岡野上竜二 宅地建物取引士

求積表

地番	A 1-833-1			
NO	Xn	Yn	Yn+1-Yn-1	Xn・(Yn+1-Yn-1)
313	140341.318	48392.824	1.689	237036.486102
314	140341.780	48393.697	18.230	2558430.649400
BB1	140341.087	48411.054	16.988	2384114.385956
B4	140324.406	48410.685	-11.453	-1607135.421918
B3	140324.634	48399.601	-17.382	-2439122.788188
B2	140325.139	48393.303	-7.854	-1102113.641706
BB4	140326.911	48391.747	-1.295	-181723.349745
312	140331.722	48392.008	1.077	151137.264594
合計				623.584495
合計面積				311.7922475
地積				311.79 m <sup>2</sup>

地番	B 2-833-5			
NO	Xn	Yn	Yn+1-Yn-1	Xn・(Yn+1-Yn-1)
BB1	140341.087	48411.054	8.822	1238089.069514
315	140340.749	48419.507	18.801	2638546.421949
316	140340.269	48429.855	9.758	1369440.344902
318	140336.654	48429.265	-1.924	-270007.722296
B8	140327.048	48427.931	-5.307	-744715.643736
B7	140327.598	48423.958	-4.386	-615476.844828
B6	140324.658	48423.545	-2.663	-373684.564254
B5	140322.922	48421.295	-12.860	-1804552.776920
B4	140324.406	48410.685	-10.241	-1437062.241846
合計				576.042485
合計面積				288.0212425
地積				288.02 m <sup>2</sup>

地番	C 3-833-6			
NO	Xn	Yn	Yn+1-Yn-1	Xn・(Yn+1-Yn-1)
318	140336.654	48429.265	14.813	2078806.855702
BB2	140334.686	48442.744	11.462	1608516.170932
B11	140320.195	48440.727	-13.521	-1897269.356595
B10	140321.807	48429.223	-13.216	-1854493.001312
B9	140324.070	48427.511	-1.292	-181298.698440
B8	140327.048	48427.931	1.754	246133.642192
合計				395.612479
合計面積				197.8062395
地積				197.80 m <sup>2</sup>

地番	D 5-833-7			
NO	Xn	Yn	Yn+1-Yn-1	Xn・(Yn+1-Yn-1)
B11	140320.195	48440.727	-12.475	-1750494.432625
BB2	140334.686	48442.744	13.539	1899991.313754
319	140333.003	48454.266	12.918	1812821.732754
360	140331.462	48455.662	0.957	134297.209134
361	140327.054	48455.223	-0.940	-131907.430760
362	140322.217	48454.722	0.484	67915.953028
363	140321.155	48455.707	0.665	93313.568075
364	140319.108	48455.387	-0.488	-68475.724704
BB5	140318.178	48455.219	-14.660	-2057064.489480
合計				397.699176
合計面積				198.8495880
地積				198.84 m <sup>2</sup>

地番	E 6-833-8			
NO	Xn	Yn	Yn+1-Yn-1	Xn・(Yn+1-Yn-1)
321	140317.048	48427.036	16.618	2331788.703664
B13	140315.135	48440.693	10.648	1494075.557480
BB3	140291.553	48437.684	-3.153	-442339.266609
1899	140291.577	48437.540	-11.686	-1639447.368822
1897	140293.468	48425.998	-13.465	-1889051.546620
415	140293.783	48424.075	1.038	145624.946754
合計				651.025847
合計面積				325.5129235
地積				325.51 m <sup>2</sup>

地番	F 7-833-10			
NO	Xn	Yn	Yn+1-Yn-1	Xn・(Yn+1-Yn-1)
B13	140315.135	48440.693	16.643	2335264.791805
BB7	140313.232	48454.327	13.615	1910364.653680
408	140313.125	48454.308	-0.298	-41813.311250
366	140311.475	48454.029	-0.535	-75066.639125
418	140309.975	48453.773	-0.712	-99900.702200
409	140306.514	48453.317	-0.637	-89375.249418
369	140305.169	48453.136	-0.389	-54578.710741
410	140304.056	48452.928	-0.370	-51912.500720
371	140303.274	48452.766	-0.610	-85584.997140
411	140301.661	48452.318	-0.847	-118835.506867
412	140300.257	48451.919	-0.851	-119395.518707
413	140298.669	48451.467	-0.834	-117009.089946
375	140297.345	48451.085	-0.519	-72814.322055
376	140296.863	48450.948	-0.276	-38721.934188
414	140296.356	48450.809	-0.239	-33530.829084
378	140295.880	48450.709	-0.160	-22447.340800
379	140295.603	48450.649	-0.163	-22868.183289
380	140294.994	48450.546	-0.164	-23008.379016
381	140294.524	48450.485	-0.116	-16274.164784
382	140294.093	48450.430	-0.136	-19079.996648
419	140293.568	48450.349	-0.400	-56117.427200
1520	140289.529	48450.030	-0.916	-128505.208564
1507	140289.627	48449.433	-12.346	-1732015.734942
BB3	140291.553	48437.684	-8.740	-1226148.173220
合計				625.525581
合計面積				312.7627905
地積				312.76 m <sup>2</sup>

地番	G 開発道路			
NO	Xn	Yn	Yn+1-Yn-1	Xn・(Yn+1-Yn-1)
310	140320.217	48391.315	-7.869	-1104179.787573
311	140322.498	48391.508	0.432	60619.319136
BB4	140326.911	48391.747	1.795	251886.805245
B2	140325.139	48393.303	7.854	1102113.641706
B3	140324.634	48399.601	17.382	2439122.788188
B4	140324.406	48410.685	21.694	3044197.663764
B5	140322.922	48421.295	12.860	1804552.776920
B6	140324.658	48423.545	2.663	373684.564254
B7	140327.598	48423.958	4.386	615476.844828
B8	140327.048	48427.931	3.553	498582.001544
B9	140324.070	48427.511	1.292	181298.698440
B10	140321.807	48429.223	13.216	1854493.001312
B11	140320.195	48440.727	25.996	3647763.789220
BB5	140318.178	48455.219	13.600	1908327.220800
BB7	140313.232	48454.327	-14.526	-2038190.008032
B13	140315.135	48440.693	-27.291	-3829340.349285
321	140317.048	48427.036	-30.406	-4266480.161488
322	140319.387	48410.287	-27.659	-3881093.925033
323	140319.624	48399.377	-18.972	-2662143.906528
合計				690.977418
合計面積				345.4887090
地積				345.48 m <sup>2</sup>