
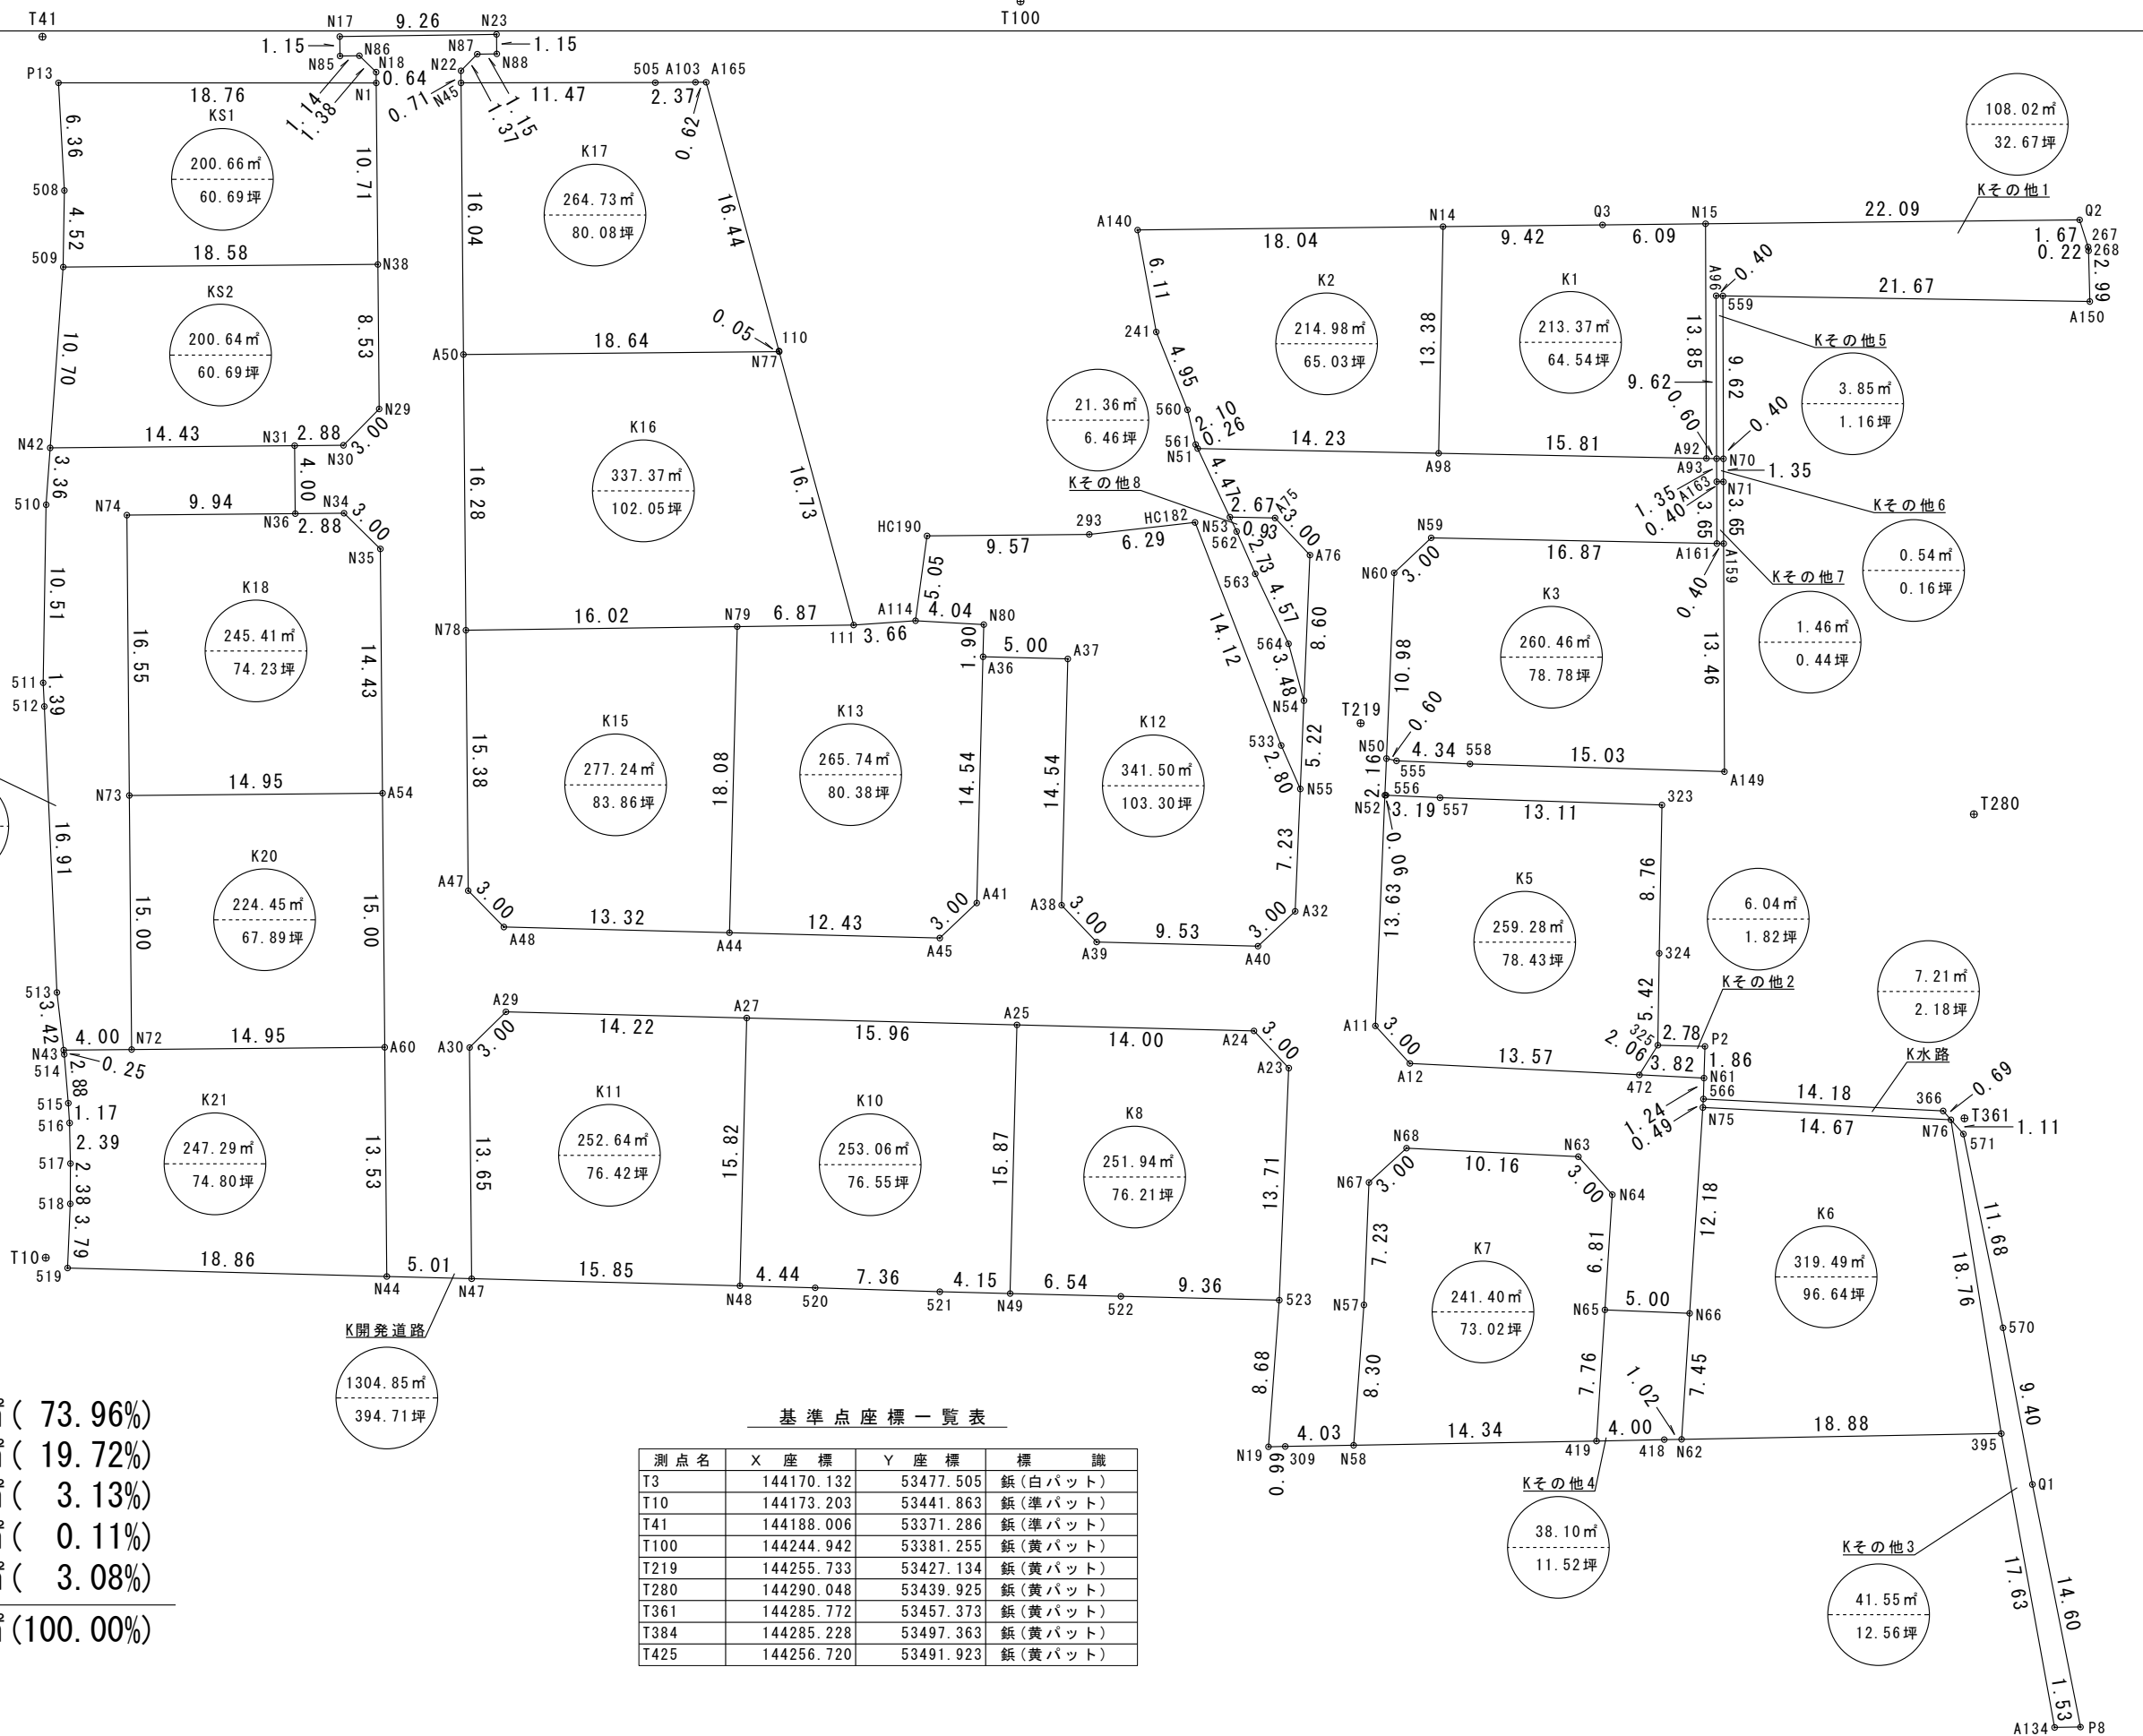


丈量図

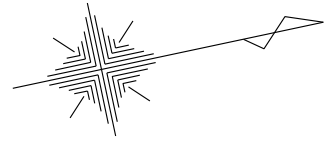

宅地 : 4871.65m² (73.96%)
 道路 : 1304.85m² (19.72%)
 公園 : 207.18m² (3.13%)
 水路 : 7.21m² (0.11%)
 その他 : 220.92m² (3.08%)
 合計 : 6611.81m² (100.00%)

基準点座標一覧表

測点名	X座標	Y座標	標識
T3	144170.132	53477.505	鉄(白バット)
T10	144173.203	53441.863	鉄(準バット)
T41	144188.006	53371.286	鉄(準バット)
T100	144244.942	53381.255	鉄(黄バット)
T219	144255.733	53427.134	鉄(黄バット)
T280	144290.048	53439.925	鉄(黄バット)
T361	144285.772	53457.373	鉄(黄バット)
T384	144285.228	53497.363	鉄(黄バット)
T425	144256.720	53491.923	鉄(黄バット)

土地の所在	高松市六条町字下り原	縮尺	1 / 400	測量年月日	令和 年 月 日	特記事項	T425 作製者	石井登記測量事務所 土地家屋調査士 石井 敦雄 高松市春日町 1643-9 電話 843-3131
土地の地番	808-1外			図面番号	作製年月日			

座 標 求 積 表

地番	KS1			
測点	標識の種類	Xn	Yn	(Xn+1 - Xn-1)Yn
N1		144206.722	53378.059	-865898.873098
P13	鉄(赤バット)	144188.365	53374.146	-1032042.487056
508	刻み	144187.386	53380.435	-106227.065650
509	刻み	144186.375	53384.848	918272.770448
N38		144204.587	53388.558	1086296.989626
			倍面積	401.334270
			面積	200.6671350
			地積	200.66 m ²
			坪数	60.69 坪

地番	KS2			
測点	標識の種類	Xn	Yn	(Xn+1 - Xn-1)Yn
N38		144204.587	53388.558	-881445.092580
509	刻み	144186.375	53384.848	-1130904.620032
N42		144183.403	53395.135	596850.819030
N31		144197.553	53398.012	906377.855688
N30		144200.377	53398.586	284721.260552
N29		144202.885	53396.926	224801.058460
			倍面積	401.281118
			面積	200.6405590
			地積	200.64 m ²
			坪数	60.69 坪

地番	K1			
測点	標識の種類	Xn	Yn	(Xn+1 - Xn-1)Yn
N15		144281.796	53402.517	-167363.488278
Q3	鉄(赤バット)	144275.826	53401.314	-812020.380684
N14		144266.590	53399.457	-655318.136304
A98		144263.554	53412.495	660712.563150
A92		144278.960	53416.083	974416.186086
			倍面積	426.743970
			面積	213.3719850
			地積	213.37 m ²
			坪数	64.54 坪

地番	K2			
測点	標識の種類	Xn	Yn	(Xn+1 - Xn-1)Yn
N14		144266.590	53399.457	-782569.042335
A140	鉄(赤バット)	144248.899	53395.900	-953704.169900
241	刻み	144248.729	53402.017	36313.371560
560	木杭	144249.579	53406.901	47852.583296
561	刻み	144249.625	53409.005	5714.763535
N51		144249.686	53409.265	743937.652185
A98		144263.554	53412.495	902884.815480
			倍面積	429.973821
			面積	214.9869105
			地積	214.98 m ²
			坪数	65.03 坪

地番	K3			
測点	標識の種類	Xn	Yn	(Xn+1 - Xn-1)Yn
A159		144278.914	53421.215	126394.594690
A161		144278.524	53421.125	-898917.270375
N59		144262.087	53417.295	-1015355.943360
N60		144259.516	53418.855	-282906.256080
N50		144256.791	53429.493	-116048.858796
555	刻み	144257.344	53429.746	254272.161214
558	刻み	144261.550	53430.830	1005247.635620
A149	鉄(赤バット)	144276.158	53434.397	927834.869508
			倍面積	520.932421
			面積	260.4662105
			地積	260.46 m ²
			坪数	78.78 坪

地番	K5			
測点	標識の種類	Xn	Yn	(Xn+1 - Xn-1)Yn
323	赤ペンキ	144272.136	53435.558	-574592.555174
557	刻み	144259.405	53432.412	-845461.055076
556	刻み	144256.313	53431.600	-168416.403200
N52		144256.253	53431.589	-184071.824105
A11		144252.868	53444.799	-98979.767748
A12		144254.401	53447.388	783218.023752
472	金属鉄	144267.522	53450.868	777817.031136
325	赤ペンキ	144268.953	53449.383	140892.573588
324	赤ペンキ	144270.158	53444.095	170112.554385
			倍面積	518.577558
			面積	259.2887790
			地積	259.28 m ²
			坪数	78.43 坪

地番	K6			
測点	標識の種類	Xn	Yn	(Xn+1 - Xn-1)Yn
N76		144284.970	53457.293	-707721.102027
N75		144270.788	53453.535	-934047.070590
N66		144267.496	53465.264	-283686.690784
N62		144265.482	53472.441	883952.922171
395	赤ペンキ	144284.027	53476.033	1042140.931104
			倍面積	638.989874
			面積	319.4949370
			地積	319.49 m ²
			坪数	96.64 坪

地番	K7			
測点	標識の種類	Xn	Yn	(Xn+1 - Xn-1)Yn
N64		144264.484	53457.459	18656.653191
N63		144262.993	53454.848	-604948.514816
N68		144253.167	53452.243	-663823.405817
N67		144250.574	53453.764	-234448.208904
N57		144248.781	53460.778	-219884.179914
N58		144246.461	53468.757	629059.926105
419	境界プレート	144260.546	53471.497	865329.235951
N65		144262.644	53464.020	210541.310760
			倍面積	482.816556
			面積	241.4082780
			地積	241.40 m ²
			坪数	73.02 坪

地番	K8			
測点	標識の種類	Xn	Yn	(Xn+1 - Xn-1)Yn
A24		144245.792	53443.595	-810846.223340
A25		144232.173	53440.337	-925159.114144
N49		144228.480	53455.773	142673.458137
522	鉄(赤バット)	144234.842	53457.294	826930.880886
523	鉄(赤バット)	144243.949	53459.458	668403.603374
A23		144247.345	53446.172	98501.294996
			倍面積	503.899909
			面積	251.9499545
			地積	251.94 m ²
			坪数	76.21 坪

地番	K10			
測点	標識の種類	Xn	Yn	(Xn+1 - Xn-1)Yn
A25		144232.173	53440.337	-632466.388395
A27		144216.645	53436.621	-1026517.489410
N48		144212.963	53452.011	34369.643073
520	鉄(赤バット)	144217.288	53453.051	613373.760225
521	鉄(赤バット)	144224.438	53454.807	598266.199944
N49		144228.480	53455.773	413480.404155
			倍面積	506.129592
			面積	253.0647960
			地積	253.06 m ²
			坪数	76.55 坪

地番	K11			
測点	標識の種類	Xn	Yn	(Xn+1 - Xn-1)Yn
A27		144216.645	53436.621	-542702.322876
A29		144202.807	53433.310	-874970.451250
A30		144200.270	53434.928	-280907.416496
N47		144197.550	53448.305	678419.335365
N48		144212.963	53452.011	1020666.150045
			倍面積	505.294788
			面積	252.6473940
			地積	252.64 m ²
			坪数	76.42 坪

地番	K12			
測点	標識の種類	Xn	Yn	(Xn+1 - Xn-1)Yn
HC182	鉄(境バット)	144248.637	53413.501	-453747.690995
293	赤ペンキ	144242.374	53412.889	-836018.538628
HC190	赤ペンキ	144232.985	53410.988	-592755.144824
A114	赤ペンキ	144231.276	53415.744	116980.479360
N80		144235.175	53416.808	184661.905256
A36		144234.733	53418.656	236591.227424
A37		144239.604	53419.822	79435.275314
A38		144236.220	53433.967	-96715.480270
A39		144237.794	53436.531	579732.924819
A40		144247.069	53438.750	633356.065000
A32		144249.646	53437.197	233627.425284
N55		144251.441	53430.190	65345.122370
533	刻み	144250.869	53427.444	-149810.552976
			倍面積	683.017134
			面積	341.5085670
			地積	341.50 m ²
			坪数	103.30 坪

地番	K13			
測点	標識の種類	Xn	Yn	(Xn+1 - Xn-1)Yn
N80		144235.175	53416.808	-184661.905256
A114	赤ペンキ	144231.276	53415.744	-402273.968064
111		144227.644	53415.236	-554076.243028
N79		144220.903	53413.897	-584828.758253
A44		144216.695	53431.483	421093.517523
A45		144228.784	53434.375	783027.331250
A41		144231.349	53432.801	317871.733149
A36		144234.733	53418.656	204379.777856
			倍面積	531.485177
			面積	265.7425885
			地積	265.74 m ²
			坪数	80.38 坪

地番	K15			
測点	標識の種類	Xn	Yn	(Xn+1 - Xn-1)Yn
N79		144220.903	53413.897	-614954.196161
N78		144205.182	53410.772	-1003374.762792
A47		144202.117	53425.845	-77307.197715
A48		144203.735	53428.382	778878.952796
A44		144216.695	53431.483	917311.700144
			倍面積	554.496272
			面積	277.2481360
			地積	277.24 m ²
			坪数	83.86 坪

地番	K16			
測点	標識の種類	Xn	Yn	(Xn+1 - Xn-1)Yn
N77		144226.701	53398.530	-1026212.949540
A50		144208.426	53394.814	-1149003.002466
N78		144205.182	53410.772	666406.202244
N79		144220.903	53413.897	1199782.954414
111		144227.644	53415.236	309701.538328
			倍面積	674.742980
			面積	337.3714900
			地積	337.37 m ²
			坪数	102.05 坪

地番	K17			
測点	標識の種類	Xn	Yn	(Xn+1 - Xn-1)Yn
A103	木杭	144225.179	53381.940	-157049.667480
505	刻み	144222.849	53381.465	-723639.139540

地番	Kその他3			
測点	標識の種類	Xn	Yn	(Xn+1 - Xn-1)Yn
571	紙(赤バット)	144285.514	53458.267	-24323.511485
N76		144284.970	53457.293	-79490.994691
395	赤ベンキ	144284.027	53476.033	-78716.720576
A134	紙(赤バット)	144283.498	53493.665	51995.842380
P8	紙(赤バット)	144284.999	53493.962	91046.723324
Q1	紙(赤バット)	144285.200	53479.354	22782.204804
570	金属紙	144285.425	53469.949	16789.563986
			倍面積	83.107742
			面積	41.5538710
			地積	41.55 m ²
			坪数	12.56 坪

地番	Kその他4			
測点	標識の種類	Xn	Yn	(Xn+1 - Xn-1)Yn
N66		144267.496	53465.264	-151734.419232
N65		144262.644	53464.020	-371574.939000
419	境界プレート	144260.546	53471.497	98173.668492
418	赤ベンキ	144264.480	53472.247	263939.011192
N62		144265.482	53472.441	161272.882056
			倍面積	76.203508
			面積	38.1017540
			地積	38.10 m ²
			坪数	11.52 坪

地番	Kその他5			
測点	標識の種類	Xn	Yn	(Xn+1 - Xn-1)Yn
559	紙(赤バット)	144281.909	53406.892	84329.482468
A96		144281.518	53406.802	-126040.052720
A93		144279.549	53416.220	-84344.211380
N70		144279.939	53416.311	126062.493960
			倍面積	7.712328
			面積	3.8561640
			地積	3.85 m ²
			坪数	1.16 坪

地番	Kその他6			
測点	標識の種類	Xn	Yn	(Xn+1 - Xn-1)Yn
A93		144279.549	53416.220	-35682.034960
A163		144279.271	53417.550	5982.765600
N71		144279.661	53417.641	35682.984188
N70		144279.939	53416.311	-5982.626832
			倍面積	1.087996
			面積	0.5439980
			地積	0.54 m ²
			坪数	0.16 坪

地番	Kその他7			
測点	標識の種類	Xn	Yn	(Xn+1 - Xn-1)Yn
A163		144279.271	53417.550	-60735.754350
A161		144278.524	53421.125	-19071.341625
A159		144278.914	53421.215	60739.921455
N71		144279.661	53417.641	19070.097837
			倍面積	2.923317
			面積	1.4616585
			地積	1.46 m ²
			坪数	0.44 坪

地番	Kその他8			
測点	標識の種類	Xn	Yn	(Xn+1 - Xn-1)Yn
A76		144254.873	53416.798	30714.658850
A75		144253.312	53414.225	-222416.832900
N53		144250.709	53413.619	-127605.135791
562	刻み	144250.923	53414.530	41396.260750
563	刻み	144251.484	53417.206	86482.456514
564	木杭	144252.542	53421.655	66937.333715
N54		144252.737	53425.132	124533.982692
			倍面積	42.723830
			面積	21.3619150
			地積	21.36 m ²
			坪数	6.46 坪

地番	K開発道路			
測点	標識の種類	Xn	Yn	(Xn+1 - Xn-1)Yn
N23		144214.269	53376.726	-473024.545812
N17		144205.183	53374.927	-496920.570370
N85		144204.959	53376.055	47931.697390
N86		144206.081	53376.278	100881.165420
N18		144206.849	53377.431	34214.933271
N1		144206.722	53378.059	-120741.169458
N38		144204.587	53388.558	-204851.897046
N29		144202.885	53396.926	-224801.058460
N30		144200.377	53398.586	-284721.260552
N31		144197.553	53398.012	-193460.997476
N36		144196.754	53401.941	108138.930525
N34		144199.578	53402.515	239510.279775
N35		144201.239	53405.023	-64833.697922
A54		144198.364	53419.164	-313303.396860
A60		144195.374	53433.868	-303878.407316
N44		144192.677	53447.133	116300.961408
N47		144197.550	53448.305	405832.979865
A30		144200.270	53434.928	280907.416496
A29		144202.807	53433.310	874970.451250
A27		144216.645	53436.621	1569219.812286
A25		144232.173	53440.337	1557625.502539
A24		144245.792	53443.595	810846.223340
A23		144247.345	53446.172	-98501.294996
523	紙(赤バット)	144243.949	53459.458	-311134.045560
N19		144241.525	53467.796	-77581.771996
309	境界プレート	144242.498	53467.986	263917.978896
N58		144246.461	53468.757	335944.200231
N57		144248.781	53460.778	219884.179914
N67		144250.574	53453.764	234448.208904
N68		144253.167	53452.243	663823.405817
N63		144262.993	53454.848	604948.514816
N64		144264.484	53457.459	-18656.653191
N65		144262.644	53464.020	161033.628240
N66		144267.496	53465.264	435421.110016
N75		144270.788	53453.535	183185.264445
566	紙(赤バット)	144270.923	53453.054	22877.907112
N61		144271.216	53451.847	-181789.731647
472	金属紙	144267.522	53450.868	-898776.345420
A12		144254.401	53447.388	-783218.023752
A11		144252.868	53444.799	98979.767748
N52		144256.253	53431.589	209612.123647
N50		144256.791	53429.493	174340.435659
N60		144259.516	53418.855	282906.256080
N59		144262.087	53417.295	1015355.943360
A161		144278.524	53421.125	917988.612000
A163		144279.271	53417.550	54752.988750
A93		144279.549	53416.220	-16612.444420
A92		144278.960	53416.083	-854390.247585
A98		144263.554	53412.495	-1563597.378630
N51		144249.686	53409.265	-686042.008925
N53		144250.709	53413.619	193677.782494
A75		144253.312	53414.225	222416.832900
A76		144254.873	53416.798	-30714.658850
N54		144252.737	53425.132	-183355.053024
N55		144251.441	53430.190	-165152.717290
A32		144249.646	53437.197	-233627.425284
A40		144247.069	53438.750	-633356.065000
A39		144237.794	53436.531	-579732.924819
A38		144236.220	53433.967	96715.480270
A37		144239.604	53419.822	-79435.275314
A36		144234.733	53418.656	-440971.005280
A41		144231.349	53432.801	-317871.733149
A45		144228.784	53434.375	-783027.331250
A44		144216.695	53431.483	-1338405.217667
A48		144203.735	53428.382	-778878.952796
A47		144202.117	53425.845	77307.197715
N78		144205.182	53410.772	336968.560548
A50		144208.426	53394.814	343915.996974
N45		144211.623	53379.095	178232.798205
N22		144211.765	53378.394	68804.749866
N87		144212.912	53377.630	121700.996400
N88		144214.045	53377.854	72433.747878
			倍面積	2609.715333
			面積	1304.8576665
			地積	1304.85 m ²
			坪数	394.71 坪

地番	K公園			
測点	標識の種類	Xn	Yn	(Xn+1 - Xn-1)Yn
N31		144197.553	53398.012	-712916.858212
N42		144183.403	53395.135	-805358.821205
510	刻み	144182.470	53398.366	-175734.022506
511	金属紙	144180.112	53408.618	-138007.868912
512	刻み	144179.886	53409.995	-160764.084950
513	紙(赤バット)	144177.102	53426.679	-165355.571505
N43		144176.791	53430.090	193096.345260
N72		144180.716	53430.888	369421.159632
N73		144183.705	53416.183	335880.958704
N74		144187.004	53399.958	696816.051942
N36		144196.754	53401.941	563337.075609
			倍面積	414.363857
			面積	207.1819285
			地積	207.18 m ²
			坪数	62.67 坪

地番	K水路			
測点	標識の種類	Xn	Yn	(Xn+1 - Xn-1)Yn
566	紙(赤バット)	144270.923	53453.054	-740004.079576
N75		144270.788	53453.535	750861.806145
N76		144284.970	53457.293	740062.764292
366	赤ベンキ	144284.632	53456.686	-750906.068242
			倍面積	14.422619
			面積	7.2113095
			地積	7.21 m ²
			坪数	2.18 坪

土地の所在	高松市六条町字下り原	縮尺	1 /	測量年月日	令和 年 月 日	特記事項	作製者	石井登記測量事務所 土地家屋調査士 石井敦雄 高松市春日町 1643-9 電話 843-3131
土地の地番	808-1外			図面番号	作製年月日			