


実測図

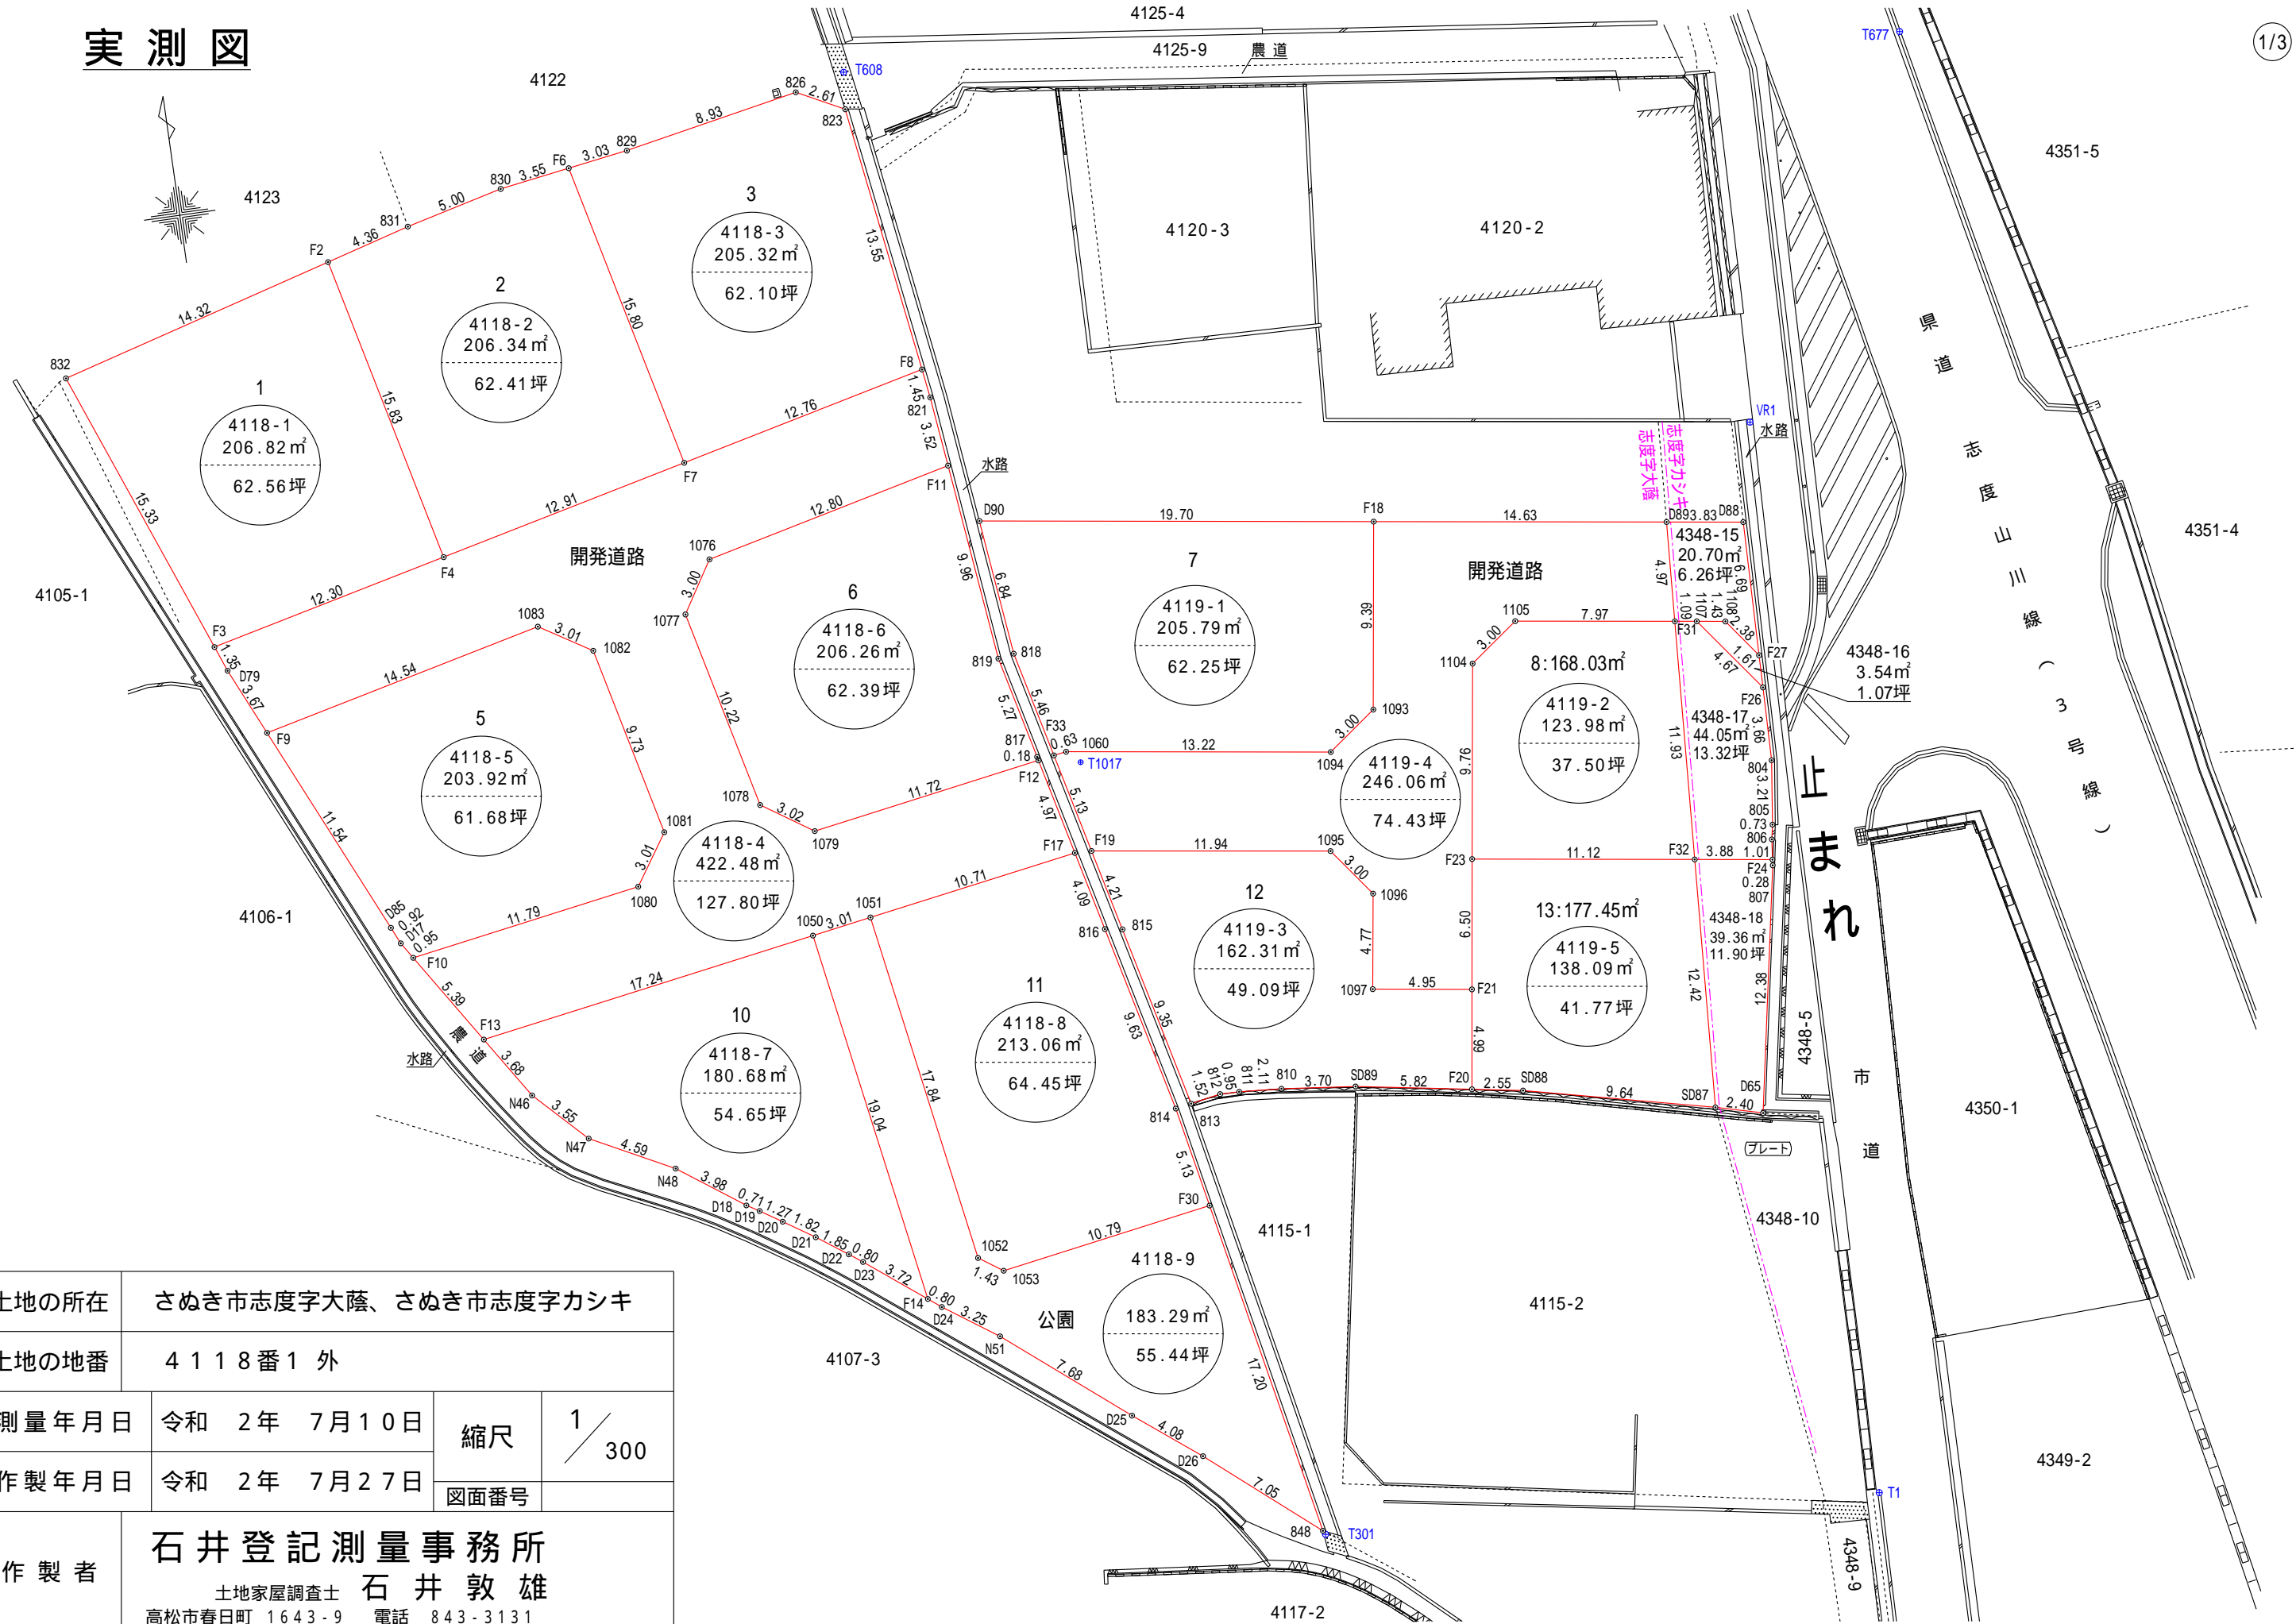

土地の所在	さぬき市志度字大蔭、さぬき市志度字カシキ		
土地の地番	4118番1外		
測量年月日	令和 2年 7月10日	縮尺	1 / 300
作製年月日	令和 2年 7月27日		
作製者	石井登記測量事務所 土地家屋調査士 石井 敦雄 高松市春日町 1643-9 電話 843-3131		

座 標 求 積 表

Table with 5 columns: 地番, 測点, 標識の種類, Xn, Yn, (Xn+1 - Xn-1)Yn. Includes rows for 1 (4118-1) and summary rows for area and ground area.

Table with 5 columns: 地番, 測点, 標識の種類, Xn, Yn, (Xn+1 - Xn-1)Yn. Includes rows for 2 (4118-2) and summary rows for area and ground area.

Table with 5 columns: 地番, 測点, 標識の種類, Xn, Yn, (Xn+1 - Xn-1)Yn. Includes rows for 3 (4118-3) and summary rows for area and ground area.

Table with 5 columns: 地番, 測点, 標識の種類, Xn, Yn, (Xn+1 - Xn-1)Yn. Includes rows for 5 (4118-5) and summary rows for area and ground area.

Table with 5 columns: 地番, 測点, 標識の種類, Xn, Yn, (Xn+1 - Xn-1)Yn. Includes rows for 6 (4118-6) and summary rows for area and ground area.

Table with 5 columns: 地番, 測点, 標識の種類, Xn, Yn, (Xn+1 - Xn-1)Yn. Includes rows for 7 (4119-1) and summary rows for area and ground area.

座 標 求 積 表

Table with 5 columns: 地番, 測点, 標識の種類, Xn, Yn, (Xn+1 - Xn-1)Yn. Includes rows for 8 (4119-2) and summary rows for area and ground area.

Table with 5 columns: 地番, 測点, 標識の種類, Xn, Yn, (Xn+1 - Xn-1)Yn. Includes rows for 8 (4348-17) and summary rows for area and ground area.

Table with 5 columns: 地番, 測点, 標識の種類, Xn, Yn, (Xn+1 - Xn-1)Yn. Includes rows for 10 (4118-7) and summary rows for area and ground area.

Table with 5 columns: 地番, 測点, 標識の種類, Xn, Yn, (Xn+1 - Xn-1)Yn. Includes rows for 10 (4118-7) and summary rows for area and ground area.

Table with 5 columns: 地番, 測点, 標識の種類, Xn, Yn, (Xn+1 - Xn-1)Yn. Includes rows for 11 (4118-8) and summary rows for area and ground area.

Table with 5 columns: 地番, 測点, 標識の種類, Xn, Yn, (Xn+1 - Xn-1)Yn. Includes rows for 12 (4119-3) and summary rows for area and ground area.

座 標 求 積 表

Table with 5 columns: 地番, 測点, 標識の種類, Xn, Yn, (Xn+1 - Xn-1)Yn. Includes rows for 13 (4119-5) and summary rows for area and ground area.

Table with 5 columns: 地番, 測点, 標識の種類, Xn, Yn, (Xn+1 - Xn-1)Yn. Includes rows for 13 (4348-18) and summary rows for area and ground area.

Summary table with columns: 土地の所在, 土地の地番, 縮尺, 測量年月日, 作製年月日, 特記事項, 作製者, 石井登記測量事務所 (石井敦雄).

座 標 求 積 表

地 番 開 発 道 路 (4 1 1 8 - 4)				
測 点	標 識 の 種 類	Xn	Yn	(Xn+1 - Xn-1)Yn
F12	境界プレート	145789.624	62592.034	180890.978260
1079		145787.681	62580.472	-16959.307912
1078		145789.353	62577.947	727030.588246
1077		145799.299	62575.581	782570.215986
1076		145801.859	62577.153	346552.273314
F11	鈹(赤バット)	145804.837	62589.608	405267.711800
821	鈹(赤バット)	145808.334	62589.202	309190.657880
F8	鈹(赤バット)	145809.777	62588.988	-95135.261760
F7	境界プレート	145806.814	62576.574	-372893.804466
F4	境界プレート	145803.818	62564.013	-365999.476050
F3	鈹(赤バット)	145800.964	62552.044	-257651.869236
D79	木杭	145799.699	62552.528	-288554.811664
F9	金属鈹	145796.351	62554.050	1438.743150
1083		145799.722	62568.194	112184.771842
1082		145798.144	62570.763	-691469.501913
1081		145788.671	62573.017	-749937.608745
1080		145786.159	62571.352	-279506.229384
F10	鈹(赤バット)	145784.204	62559.723	-406012.602270
F13	鈹(赤バット)	145779.669	62562.646	-105230.370572
1050	境界プレート	145782.522	62579.657	209767.010264
1051	境界プレート	145783.021	62582.630	141999.987470
F17	鈹(境バット)	145784.791	62593.195	413302.866585
			倍 面 積	844.960825
			面 積	422.4804125
			地 積	422.48 m ²

地 番 開 発 道 路 (4 1 1 9 - 4)				
測 点	標 識 の 種 類	Xn	Yn	(Xn+1 - Xn-1)Yn
D89		145797.050	62624.776	440189.550504
F18	境界プレート	145799.107	62610.282	-453361.051962
1093		145789.809	62608.959	-695209.880736
1094		145788.003	62606.557	3192.934407
1060		145789.860	62593.463	110164.494880
F33		145789.763	62592.832	-318284.550720
F19	鈹(境バット)	145784.775	62594.031	-416563.276305
1095		145783.108	62605.857	-254868.443847
1096		145780.704	62607.665	-446330.043785
1097	境界プレート	145775.979	62606.985	-339642.893625
F21	鈹(境バット)	145775.279	62611.895	359705.336775
F23	境界プレート	145781.724	62612.807	1008942.771998
1104		145791.393	62614.192	718310.010624
1105		145793.196	62616.597	42892.368945
F31		145792.078	62624.495	241354.803730
			倍 面 積	492.130883
			面 積	246.0654415
			地 積	246.06 m ²

地 番 開 発 道 路 (4 3 4 8 - 1 5)				
測 点	標 識 の 種 類	Xn	Yn	(Xn+1 - Xn-1)Yn
D88	境界プレート	145796.511	62628.570	453180.332520
D89		145797.050	62624.776	-277615.632008
F31		145792.078	62624.495	-320950.536875
1107	境界プレート	145791.925	62625.577	-22419.956566
1108		145791.720	62626.994	-132205.584334
F27	鈹(境バット)	145789.814	62628.427	300052.793757
			倍 面 積	41.416494
			面 積	20.7082470
			地 積	20.70 m ²

合 計 開 発 道 路 : 689.2541010

地 番 公 園 (4 1 1 8 - 9)				
測 点	標 識 の 種 類	Xn	Yn	(Xn+1 - Xn-1)Yn
1051	境界プレート	145783.021	62582.630	1070037.807740
1050	境界プレート	145782.522	62579.657	-1206285.468332
F14	鈹(境バット)	145763.745	62582.813	-1206095.972136
D24	木杭	145763.250	62583.454	-147133.700354
N51	木杭	145761.394	62586.129	-418951.547526
D25	木杭	145756.556	62592.105	-459488.642805
D26	木杭	145754.053	62595.338	-439920.035464
848	境界プレート	145749.528	62600.751	773432.278605
F30	金属鈹	145766.408	62597.404	944281.839340
1053	鈹(赤バット)	145764.613	62586.763	-61585.374792
1052	鈹(赤バット)	145765.424	62585.583	1152075.411864
			倍 面 積	366.596140
			面 積	183.2980700
			地 積	183.29 m ²

地 番 ゴ ミ 置 場 (4 3 4 8 - 1 6)				
測 点	標 識 の 種 類	Xn	Yn	(Xn+1 - Xn-1)Yn
F27	鈹(境バット)	145789.814	62628.427	220702.576748
1108		145791.720	62626.994	132205.584334
1107	境界プレート	145791.925	62625.577	-220692.533348
F26	鈹(赤バット)	145788.196	62628.392	-132208.535512
			倍 面 積	7.092222
			面 積	3.5461110
			地 積	3.54 m ²

全 体 合 計 3012.1358835

準 拠 点 座 標 一 覧 表

測 点 名	X 座 標	Y 座 標	標 識
VR1	145801.412	62629.600	鈹(白バット)
T1	145747.546	62628.551	鈹(赤バット)
T301	145749.332	62600.861	鈹(青バット)
T608	145825.024	62587.179	鈹(青バット)
T677	145819.694	62639.717	鈹(青バット)
T1017	145789.239	62594.110	鈹(準バット)

土地の所在	さぬき市志度字道上、 さぬき市志度字カシキ	縮尺	1 /	測量年月日	令和 2年 7月10日	特記事項	作製者	石井登記測量事務所 土地家屋調査士 石井 敦 雄 高松市春日町 1643-9 電話 843-3131
土地の地番	4 1 1 8 番 1 外	図面番号		作製年月日	令和 2年 7月27日			