


丈量図

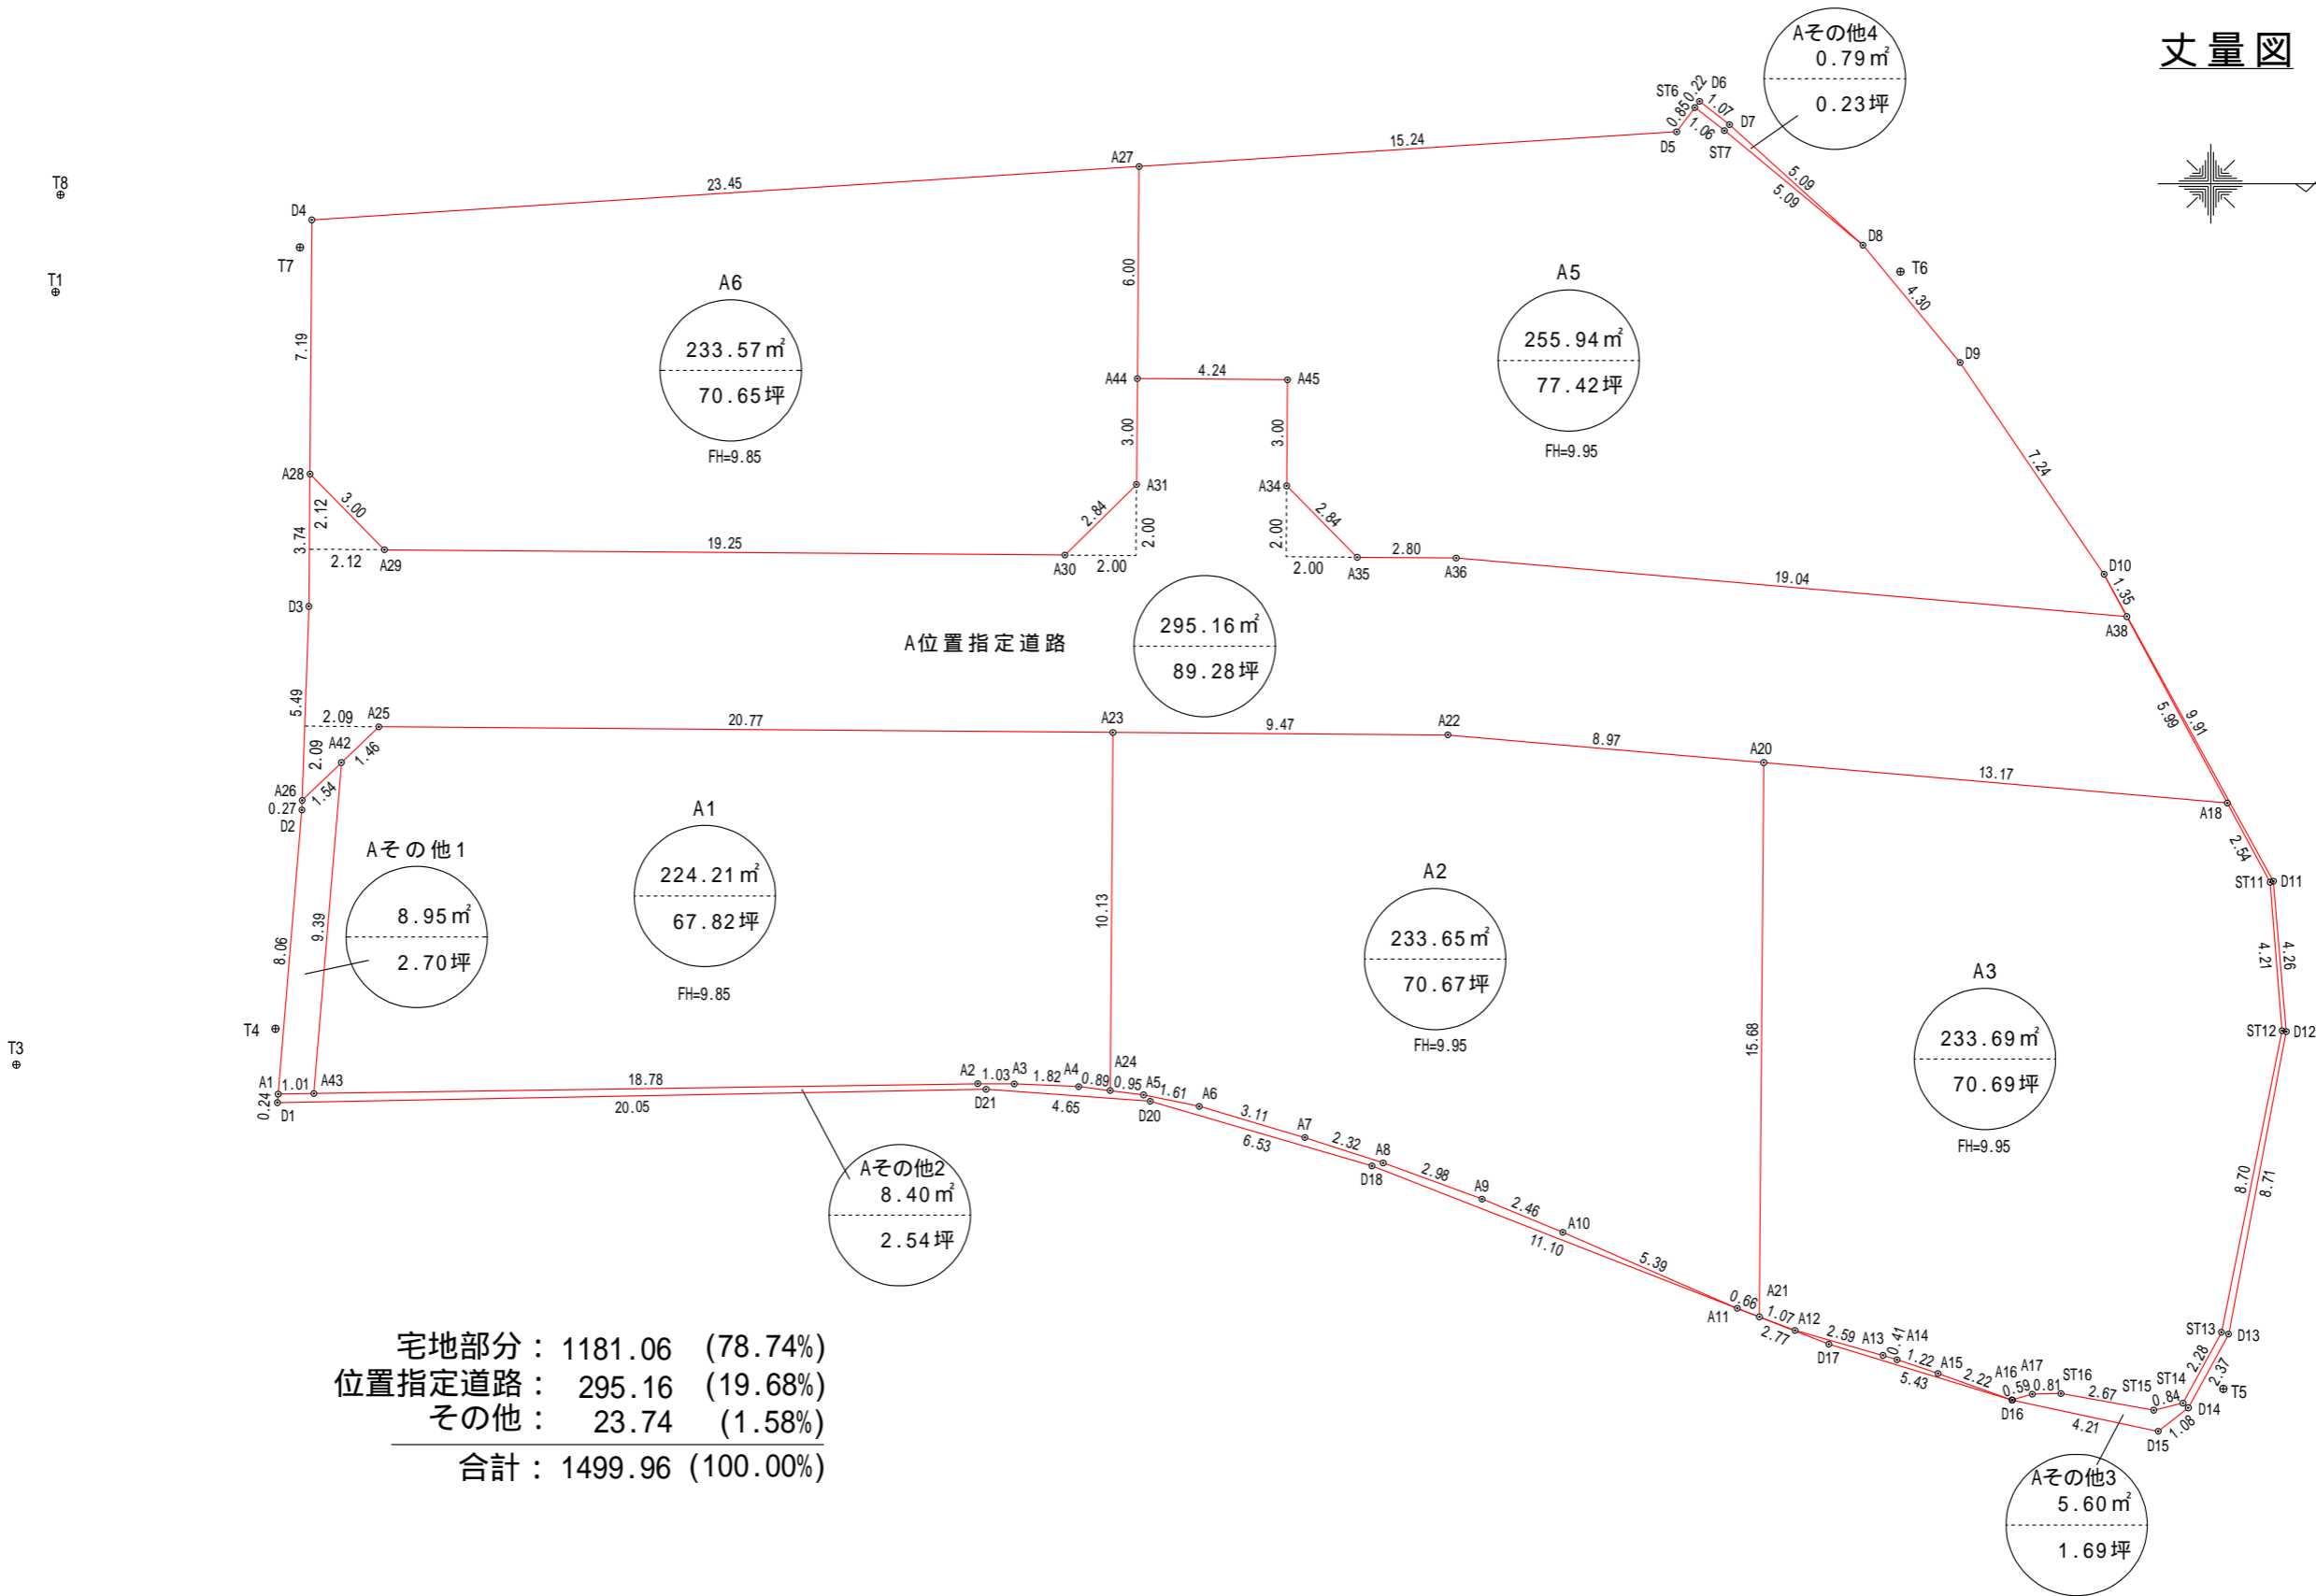

宅地部分 : 1181.06 (78.74%)  
 位置指定道路 : 295.16 (19.68%)  
 その他 : 23.74 (1.58%)  
 合計 : 1499.96 (100.00%)

土地の所在	三豊市豊中町字下高野	縮尺	1 / 200	測量年月日	令和 年 月 日	特記事項	作製者	石井登記測量事務所 土地家屋調査士 石井敦雄 高松市春日町 1643-9 電話 843-3131
土地の地番	281-1	図面番号		作製年月日	令和 6年 5月 28日			

座 標 求 積 表

地番	A1		
測点	Xn	Yn	(Xn+1 - Xn-1)Yn
A23	129025.938	17167.514	-355213.032174
A25	129005.168	17167.352	-393870.556936
A26	129002.995	17169.435	-37463.707170
D2	129002.986	17169.709	-11675.402120
A1	129002.315	17177.749	328575.982872
A2	129022.114	17177.456	357909.473216
A3	129023.151	17177.461	49076.006077
A4	129024.971	17177.540	46516.778320
A24	129025.859	17177.653	16610.790451
		倍面積	466.332536
		面積	233.1662680
		地積	233.16 m <sup>2</sup>

地番	A2		
測点	Xn	Yn	(Xn+1 - Xn-1)Yn
A20	129044.354	17168.367	-151407.828573
A22	129035.413	17167.587	-316158.282192
A23	129025.938	17167.514	-164018.428756
A24	129025.859	17177.653	14875.847498
A5	129026.804	17177.773	43373.876825
A6	129028.384	17178.098	78418.017370
A7	129031.369	17178.983	89330.711600
A8	129033.584	17179.699	86156.190485
A9	129036.384	17180.722	87312.429204
A10	129038.666	17181.664	124120.340736
A11	129043.608	17183.817	95645.125422
A21	129044.232	17184.055	12819.305030
		倍面積	467.304649
		面積	233.6523245
		地積	233.65 m <sup>2</sup>

地番	A3		
測点	Xn	Yn	(Xn+1 - Xn-1)Yn
A18	129057.475	17169.511	-246039.092630
A20	129044.354	17168.367	-227360.684181
A21	129044.232	17184.055	15156.336510
A12	129045.236	17184.436	60059.603820
A13	129047.727	17185.146	49699.442232
A14	129048.128	17185.268	26757.462276
A15	129049.284	17185.659	55836.206091
A16	129051.377	17186.408	45870.522952
A17	129051.953	17186.243	23820.132798
ST16	129052.763	17186.225	59120.614000
ST15	129055.393	17186.696	59345.661288
ST14	129056.216	17186.497	32860.582264
ST13	129057.305	17184.492	48185.315568
ST12	129059.020	17175.958	23685.646082
ST11	129058.684	17171.752	-26530.356840
		倍面積	467.392230
		面積	233.6961150
		地積	233.69 m <sup>2</sup>

地番	A5		
測点	Xn	Yn	(Xn+1 - Xn-1)Yn
ST6	129042.404	17149.826	-23203.714578
D5	129041.889	17150.513	-196836.437701
A41	129030.927	17151.221	-188440.465127
A40	129030.902	17154.538	-1235.126736
A34	129030.855	17160.534	33394.399164
A35	129032.848	17162.558	82294.465610
A36	129035.650	17162.580	373783.829820
A38	129054.627	17164.235	314671.920255
D10	129053.983	17163.041	-80975.227438
D9	129049.909	17157.045	-117011.046900
D8	129047.163	17153.726	-114363.891242
ST7	129043.242	17150.480	-81619.134320
		倍面積	459.570807
		面積	229.7854035
		地積	229.78 m <sup>2</sup>

地番	A6		
測点	Xn	Yn	(Xn+1 - Xn-1)Yn
A27	129026.676	17151.496	-401053.430968
D4	129003.270	17153.008	-402443.873696
A28	129003.214	17160.200	35264.211000
A29	129005.325	17162.345	366724.987960
A30	129024.582	17162.494	365235.034814
A31	129026.606	17160.501	35539.397571
A39	129026.653	17154.505	1200.815350
		倍面積	467.142031
		面積	233.5710155
		地積	233.57 m <sup>2</sup>

地番	A位置指定道路		
測点	Xn	Yn	(Xn+1 - Xn-1)Yn
A38	129054.627	17164.235	-374609.428875
A36	129035.650	17162.580	-373783.829820
A35	129032.848	17162.558	-82294.465610
A34	129030.855	17160.534	-33394.399164
A40	129030.902	17154.538	-72083.368676
A39	129026.653	17154.505	-73695.753480
A31	129026.606	17160.501	-35539.397571
A30	129024.582	17162.494	-365235.034814
A28	129005.325	17162.345	-366724.987960
D2	129003.214	17160.200	-36722.828000
D3	129003.185	17163.947	-3758.904393
A26	129002.995	17169.435	34046.989605
A25	129005.168	17167.352	393870.556936
A23	129025.938	17167.514	519231.460930
A22	129035.413	17167.587	316158.282192
A20	129044.354	17168.367	378768.512754
A18	129057.475	17169.511	176382.386503
		倍面積	615.790557
		面積	307.8952785
		地積	307.89 m <sup>2</sup>

地番	Aその他1		
測点	Xn	Yn	(Xn+1 - Xn-1)Yn
A27	129026.676	17151.496	-73305.493904
A39	129026.653	17154.505	72494.938130
A40	129030.902	17154.538	73318.495412
A41	129030.927	17151.221	-72481.059946
		倍面積	26.879692
		面積	13.4398460
		地積	13.43 m <sup>2</sup>

地番	Aその他2		
測点	Xn	Yn	(Xn+1 - Xn-1)Yn
D1	129002.295	17177.993	344126.733769
D21	129022.348	17177.615	424184.024810
D20	129026.989	17177.955	187514.556780
D18	129033.264	17179.781	285510.780439
A11	129043.608	17183.817	92826.979434
A10	129038.666	17181.664	-124120.340736
A9	129036.384	17180.722	-87312.429204
A8	129033.584	17179.699	-86156.190485
A7	129031.369	17178.983	-89330.711600
A6	129028.384	17178.098	-78418.017370
A5	129026.804	17177.773	-43373.876825
A24	129025.859	17177.653	-31486.637949
A4	129024.971	17177.540	-46516.778320
A3	129023.151	17177.461	-49076.006077
A2	129022.114	17177.456	-357909.473216
A1	129002.315	17177.749	-340445.807431
		倍面積	16.806019
		面積	8.4030095
		地積	8.40 m <sup>2</sup>

地番	Aその他3		
測点	Xn	Yn	(Xn+1 - Xn-1)Yn
A11	129043.608	17183.817	33697.465137
D17	129046.193	17184.826	133818.240062
D16	129051.395	17186.415	160228.947045
D15	129055.516	17187.295	85472.418035
D14	129056.368	17186.628	34270.136232
D13	129057.510	17184.545	47584.005105
D12	129059.137	17175.979	21744.789414
D11	129058.776	17171.725	-88503.070650
D10	129053.983	17163.041	-71209.457109
A38	129054.627	17164.235	59937.508620
A18	129057.475	17169.511	69656.706127
ST11	129058.684	17171.752	26530.356840
ST12	129059.020	17175.958	-23685.646082
ST13	129057.305	17184.492	-48185.315568
ST14	129056.216	17186.497	-32860.582264
ST15	129055.393	17186.696	-59345.661288
ST16	129052.763	17186.225	-59120.614000
A17	129051.953	17186.243	-23820.132798
A16	129051.377	17186.408	-45870.522952
A15	129049.284	17185.659	-55836.206091
A14	129048.128	17185.268	-26757.462276
A13	129047.727	17185.146	-49699.442232
A12	129045.236	17184.436	-60059.603820
A21	129044.232	17184.055	-27975.641540
		倍面積	11.213947
		面積	5.6069735
		地積	5.60 m <sup>2</sup>

地番	Aその他4		
測点	Xn	Yn	(Xn+1 - Xn-1)Yn
D8	129047.163	17153.726	2384.367914
D7	129043.381	17150.311	-79354.488997
D6	129042.536	17149.650	-16755.208050
ST6	129042.404	17149.826	12107.777156
ST7	129043.242	17150.480	81619.134320
		倍面積	1.582343
		面積	0.7911715
		地積	0.79 m <sup>2</sup>

合計 1499.96m<sup>2</sup>

準拠点座標一覧表

測点名	X座標	Y座標
T1	128996.020	17155.050
T3	128994.904	17176.920
T4	129002.238	17175.905
T5	129057.362	17186.097
T6	129048.220	17154.476
T7	129002.935	17153.785
T8	128996.156	17152.300

土地の所在	三豊市豊中町字下高野	縮尺	1 /	測量年月日	令和 年 月 日	特記事項	作製者	石井登記測量事務所 土地家屋調査士 石井 敦 雄 高松市春日町 1643-9 電話 843-3131
土地の地番	281-1			函番番号	作製年月日			