
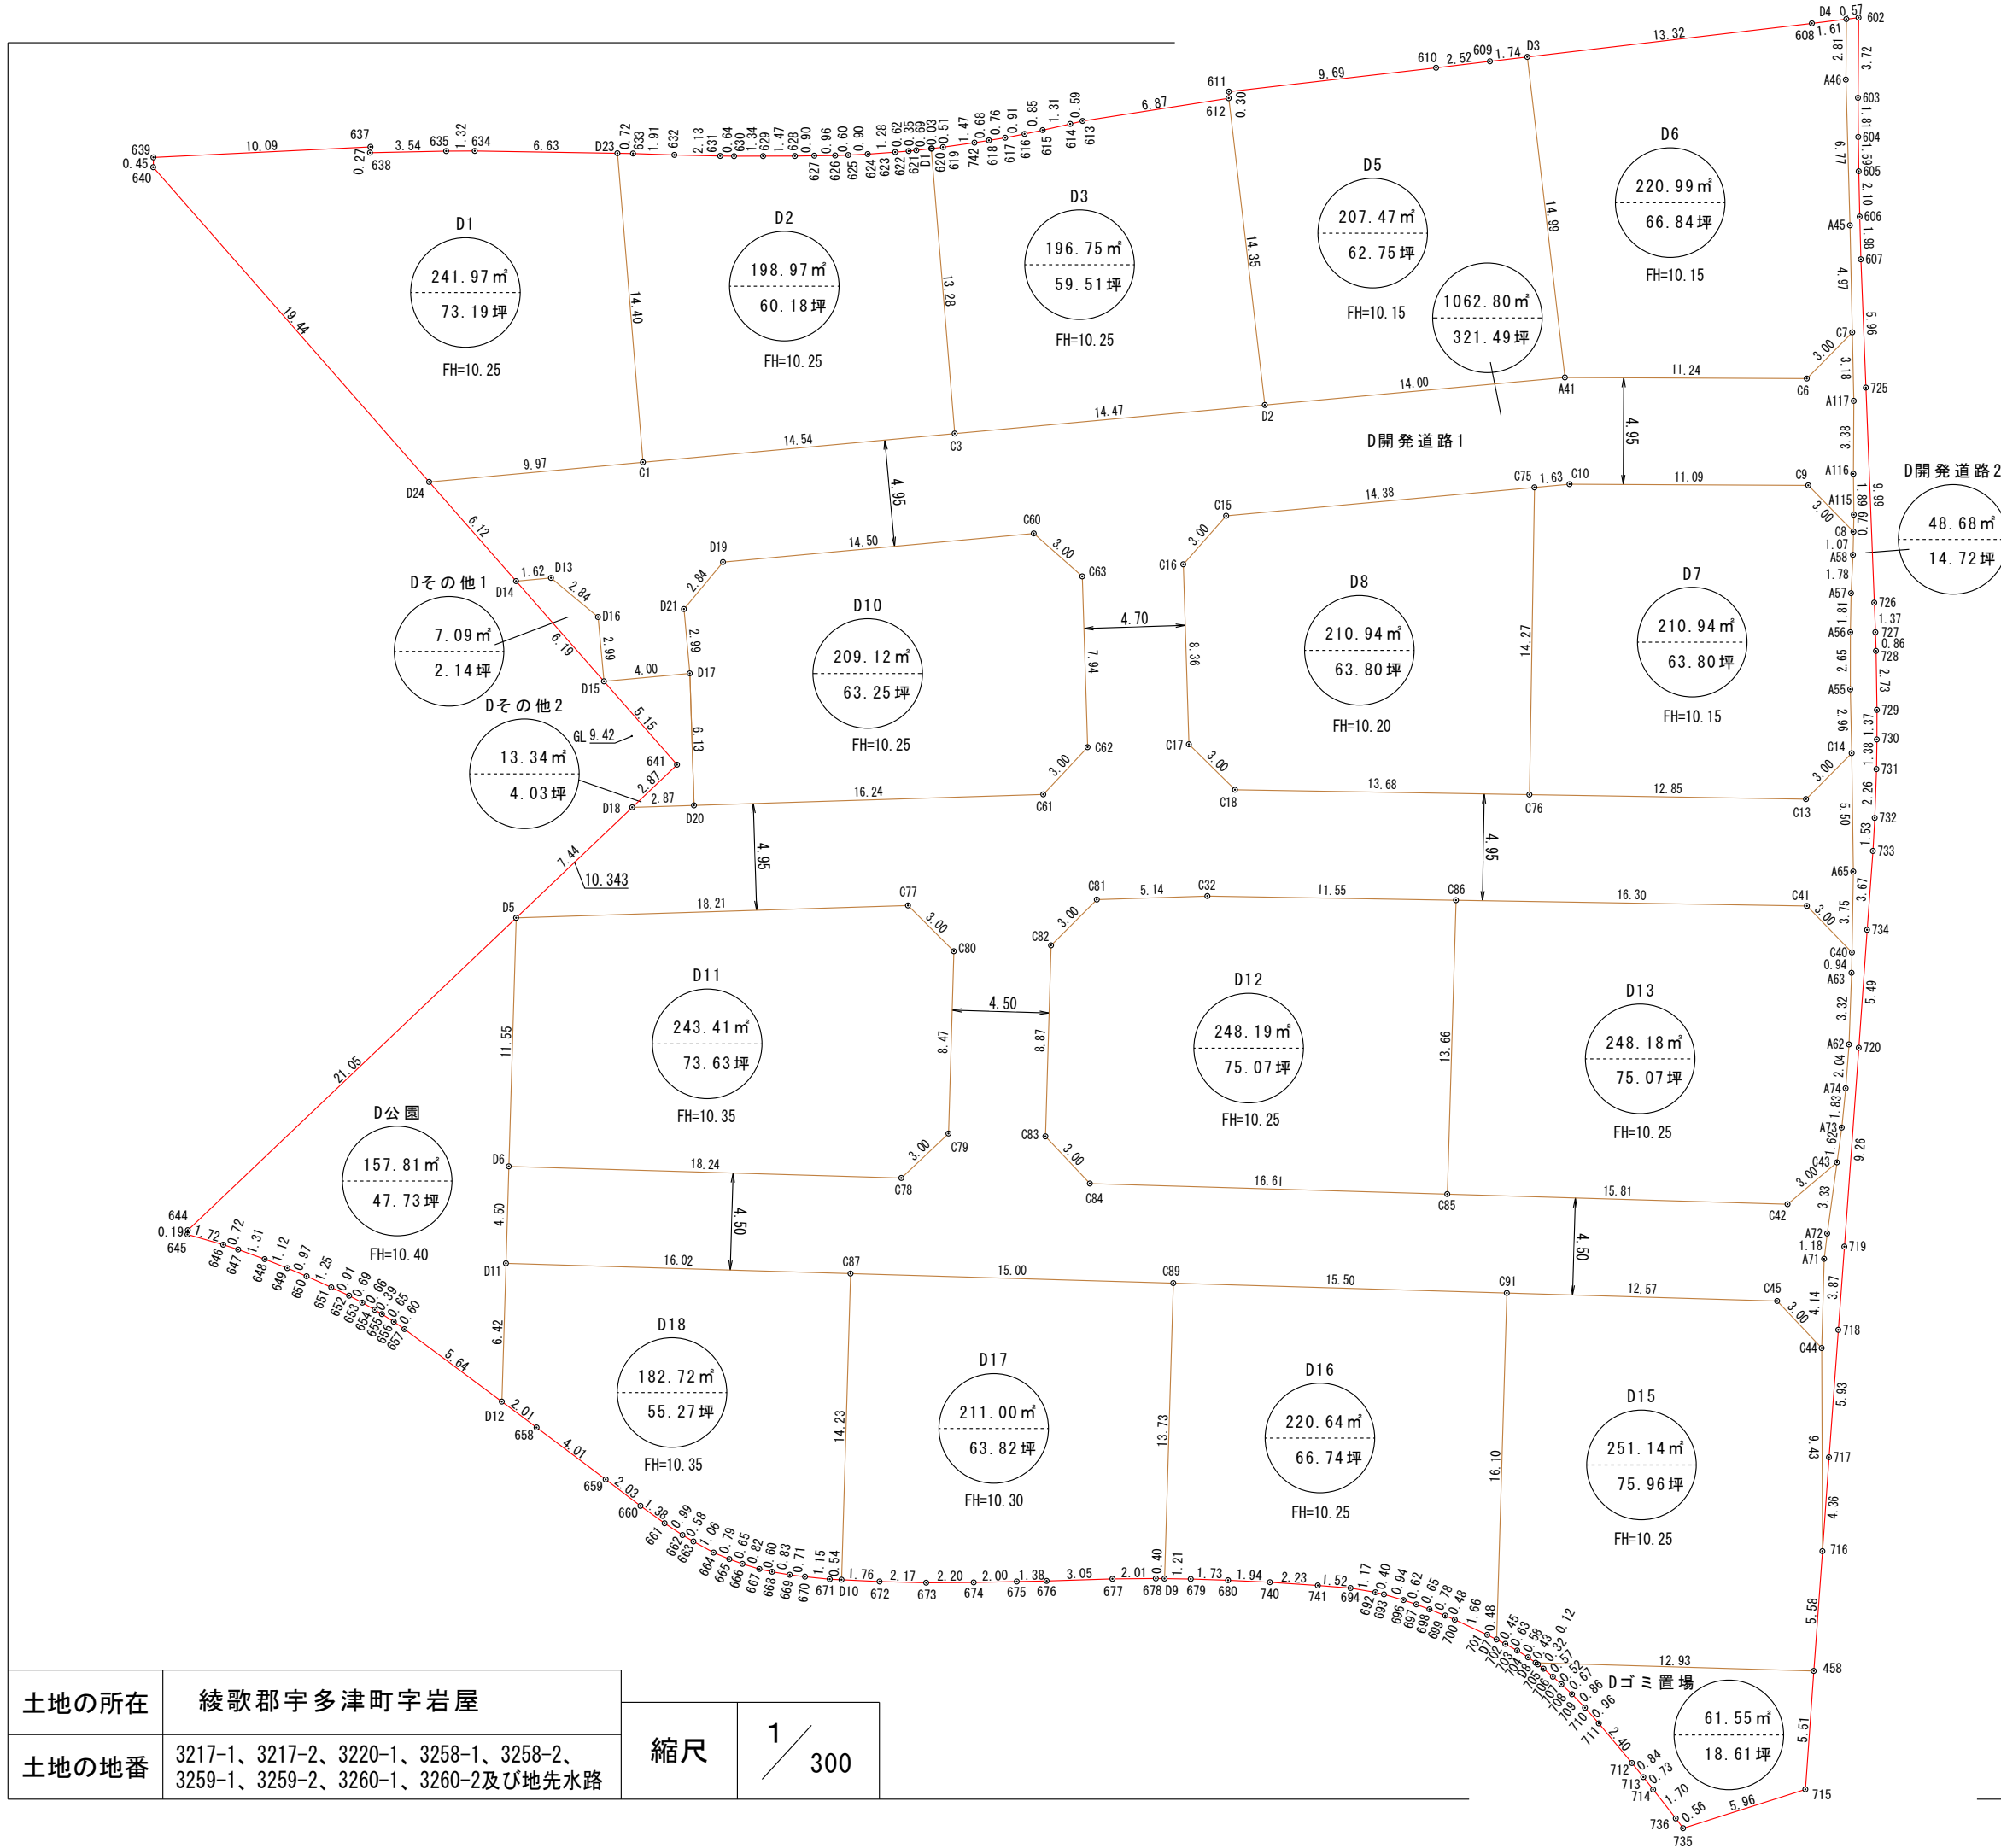


# 丈量図

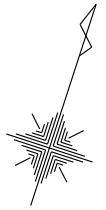

宅地部分	: 3302.43 (70.97%)
開発道路	: 1111.48 (23.88%)
公園	: 157.81 (3.39%)
ゴミ置場	: 61.55 (1.32%)
その他	: 20.43 (0.44%)
<b>合計</b>	<b>: 4653.70 (100.00%)</b>

測量年月日	令和 6年 2月 15日
作製年月日	令和 6年 10月 7日
作製者	石井登記測量事務所 土地家屋調査士 石井 敦雄 高松市春日町 1643-9 電話 843-3131

土地の所在	綾歌郡宇多津町字岩屋	縮尺	1 / 300
土地の地番	3217-1、3217-2、3220-1、3258-1、3258-2、3259-1、3259-2、3260-1、3260-2及び地先水路		

座 標 求 積 表

地 番 D1			
測点	Xn	Yn	(Xn+1 - Xn-1) Yn
D23	144970.726	31020.449	351771.891660
634	144968.778	31014.111	-73317.358404
635	144968.362	31012.850	-49031.315850
638	144967.197	31009.507	-27970.575314
637	144967.460	31009.442	-102920.337998
639	144963.878	31000.003	-124589.012057
640	144963.441	31000.134	-321781.390920
D24	144953.498	31016.846	-186194.126538
C1	144957.438	31026.014	534516.169192
		倍面積	483.943771
		面積	241.9718855
		地積	241.97 m <sup>2</sup>

地 番 D2			
測点	Xn	Yn	(Xn+1 - Xn-1) Yn
D1	144975.435	31034.249	371324.789285
621	144975.147	31033.617	-13344.455310
622	144975.005	31033.290	-11854.716780
623	144974.765	31032.712	-22436.650776
624	144974.282	31031.523	-25011.407538
625	144973.959	31030.679	-16415.229191
626	144973.753	31030.106	-16011.534696
627	144973.443	31029.187	-18679.570574
628	144973.151	31028.333	-23395.363082
629	144972.689	31026.928	-27303.696640
630	144972.271	31025.647	-18863.593376
631	144972.081	31025.031	-24882.074862
632	144971.469	31022.989	-35428.253438
633	144970.939	31021.144	-23048.709992
D23	144970.726	31020.449	-418807.081949
C1	144957.438	31026.014	-234060.249616
C3	144963.182	31039.381	558615.739857
		倍面積	397.941322
		面積	198.9706610
		地積	198.97 m <sup>2</sup>

地 番 D3			
測点	Xn	Yn	(Xn+1 - Xn-1) Yn
612	144981.934	31046.678	308479.792608
613	144978.832	31040.542	-105910.329304
614	144978.522	31040.040	-30357.159120
615	144977.854	31038.913	-34080.726474
616	144977.424	31038.169	-27158.397875
617	144976.979	31037.366	-24581.593872
618	144976.632	31036.686	-20422.139388
742	144976.321	31036.080	-29794.636800
619	144975.672	31034.750	-27000.232500
620	144975.451	31034.283	-7355.125071
D1	144975.435	31034.249	-380759.200981
C3	144963.182	31039.381	-202966.512359
D2	144968.896	31052.676	582299.780352
		倍面積	393.519216
		面積	196.7596080
		地積	196.75 m <sup>2</sup>

地 番 D5			
測点	Xn	Yn	(Xn+1 - Xn-1) Yn
D3	144988.046	31059.279	400354.106310
609	144987.317	31057.695	-55531.158660
610	144986.258	31055.408	-158040.971312
611	144982.228	31046.590	-134245.455160
612	144981.934	31046.678	-413914.311096
D2	144968.896	31052.676	-233112.438732
A41	144974.427	31065.545	594905.186750
		倍面積	414.958100
		面積	207.4790500
		地積	207.47 m <sup>2</sup>

地 番 D6			
測点	Xn	Yn	(Xn+1 - Xn-1) Yn
D4	144994.299	31072.839	62145.678000
608	144993.618	31071.379	-194289.332887
D3	144988.046	31059.279	-596058.623289
A41	144974.427	31065.545	-316775.362365
C6	144977.849	31076.253	190031.287095
C7	144980.542	31077.597	229570.209039
A45	144985.236	31075.959	344197.321884
A46	144991.618	31073.686	281620.816218
		倍面積	441.993695
		面積	220.9968475
		地積	220.99 m <sup>2</sup>

地 番 D7			
測点	Xn	Yn	(Xn+1 - Xn-1) Yn
C8	144971.752	31080.512	75587.805184
C9	144973.154	31077.850	-61409.831600
C10	144969.776	31067.283	-125045.814075
C75	144969.129	31065.777	-443992.084884
C76	144955.484	31069.965	-306753.764445
C13	144959.256	31082.255	200698.120535
C14	144961.941	31083.613	170524.700918
A55	144964.742	31082.634	165515.620500
A56	144967.266	31081.816	132377.454344
A57	144969.001	31081.289	107416.934784
A58	144970.722	31080.822	85503.341322
		倍面積	421.888133
		面積	210.9440665
		地積	210.94 m <sup>2</sup>

地 番 D8			
測点	Xn	Yn	(Xn+1 - Xn-1) Yn
C75	144969.129	31065.777	247407.848028
C15	144963.448	31052.558	-262114.642078
C16	144960.688	31051.359	-330138.048888
C17	144952.816	31054.193	-286257.551074
C18	144951.470	31056.884	82859.766512
C76	144955.484	31069.965	548664.511935
		倍面積	421.884435
		面積	210.9422175
		地積	210.94 m <sup>2</sup>

地 番 D10			
測点	Xn	Yn	(Xn+1 - Xn-1) Yn
C60	144959.902	31044.308	-140537.582316
D19	144954.177	31030.986	-259543.166904
D21	144951.538	31029.933	-167406.488535
D17	144948.782	31031.118	-264664.405422
D20	144943.009	31033.196	-8441.029312
C61	144948.510	31048.476	255342.666624
C62	144951.233	31049.758	316521.233052
C63	144958.704	31047.068	269147.032492
		倍面積	418.259679
		面積	209.1298395
		地積	209.12 m <sup>2</sup>

地 番 D11			
測点	Xn	Yn	(Xn+1 - Xn-1) Yn
C80	144940.298	31046.775	294789.128625
C77	144941.661	31044.092	-149259.994336
D5	144935.490	31026.950	-535525.157000
D6	144924.401	31030.194	-185064.077016
C78	144929.526	31047.709	241085.460385
C79	144932.166	31049.153	334461.476116
		倍面積	486.836774
		面積	243.4183870
		地積	243.41 m <sup>2</sup>

地 番 D12			
測点	Xn	Yn	(Xn+1 - Xn-1) Yn
C86	144949.766	31068.236	302107.526864
C32	144946.377	31057.191	-159354.447021
C81	144944.635	31052.352	-137406.657600
C82	144941.952	31050.988	-347864.218564
C83	144933.432	31053.481	-309447.938165
C84	144931.987	31056.121	100031.765741
C85	144936.653	31072.072	552430.368088
		倍面積	496.399343
		面積	248.1996715
		地積	248.19 m <sup>2</sup>

地 番 D13			
測点	Xn	Yn	(Xn+1 - Xn-1) Yn
C40	144953.140	31086.485	71965.212775
C41	144954.551	31083.828	-104876.835672
C86	144949.766	31068.236	-556059.287928
C85	144936.653	31072.072	-269425.936312
C42	144941.095	31087.254	217610.778000
C43	144943.653	31088.838	129360.654918
A73	144945.256	31088.549	105576.712404
A74	144947.049	31088.159	117482.152861
A62	144949.035	31087.674	161251.765038
A63	144952.236	31086.761	127611.153905
		倍面積	496.369989
		面積	248.1849945
		地積	248.18 m <sup>2</sup>

地 番 D15			
測点	Xn	Yn	(Xn+1 - Xn-1) Yn
C44	144935.227	31090.827	323500.054935
C45	144936.669	31088.186	-64881.044182
C91	144933.140	31076.120	-590073.366560
D7	144917.681	31080.642	-482651.289618
702	144917.611	31081.095	-5905.408050
703	144917.491	31081.717	-8143.409854
704	144917.349	31082.289	-8547.629475
D8	144917.216	31082.703	108727.295094
458	144920.847	31095.115	281348.600520
716	144926.264	31093.775	447128.484500
		倍面積	502.287310
		面積	251.1436550
		地積	251.14 m <sup>2</sup>

地 番 D16			
測点	Xn	Yn	(Xn+1 - Xn-1) Yn
C91	144933.140	31076.120	345100.312600
C89	144928.786	31061.239	-544689.887104
D9	144915.604	31065.095	-398347.713185
679	144915.963	31066.257	26095.655880
680	144916.444	31067.924	30912.584380
740	144916.958	31069.802	32871.850516
741	144917.502	31071.967	27933.698333
694	144917.857	31073.449	16344.634174
692	144918.028	31074.612	6245.997012
693	144918.058	31075.019	1771.276083
696	144918.085	31075.964	590.443316
697	144918.077	31076.592	-1025.527536
698	144918.052	31077.245	-2455.102355
699	144917.998	31078.030	-3076.724970
700	144917.953	31078.511	-7520.999662
701	144917.756	31080.164	-8453.804608
D7	144917.681	31080.642	478144.596528
		倍面積	441.289402
		面積	220.6447010
		地積	220.64 m <sup>2</sup>

地 番 D17			
測点	Xn	Yn	(Xn+1 - Xn-1) Yn
C89	144928.786	31061.239	278588.252591
C87	144924.573	31046.838	-554838.041898
D10	144910.915	31050.833	-409591.538103
672	144911.382	31052.540	33629.900820
673	144911.998	31054.621	40743.662752
674	144912.694	31056.713	42112.902828
675	144913.354	31058.605	34630.344575
676	144913.809	31059.916	46279.274840
677	144914.844	31062.795	51999.118830
678	144915.483	31064.707	26609.177320
D9	144915.604	31065.095	413258.958785
		倍面積	422.013340
		面積	211.0066700
		地積	211.00 m <sup>2</sup>

地 番 D18			
測点	Xn	Yn	(Xn+1 - Xn-1) Yn
C87	144924.573	31046.838	284357.989242
D11	144920.074	31031.459	-330981.541694
D12	144913.907	31033.264	-211398.594368
658	144913.262	31035.172	-60487.550228
659	144911.958	31038.970	-61146.770900
660	144911.292	31040.888	-33772.486144
661	144910.870	31042.204	-21357.036352
662	144910.604	31043.165	-12137.877515
663	144910.479	31043.741	-10151.303307
664	144910.277	31044.790	-8195.824560
665	144910.215	31045.580	-2607.828720
666	144910.193	31046.230	-217.323610
667	144910.208	31047.051	2390.622927

地番 D開発道路1			
測点	Xn	Yn	(Xn+1 - Xn-1)Yn
C7	144980.542	31077.597	9696.210264
C6	144977.849	31076.253	-190031.287095
A41	144974.427	31065.545	-278129.824385
D2	144968.896	31052.676	-349187.341620
C3	144963.182	31039.381	-355649.227498
C1	144957.438	31026.014	-300455.919576
D24	144953.498	31016.846	-219413.168604
D14	144950.364	31022.114	-77245.063860
D13	144951.008	31023.611	-12688.656899
D16	144949.955	31026.250	-118178.986250
D15	144947.199	31027.434	-36395.180082
D17	144948.782	31031.118	134644.021002
D21	144951.538	31029.933	167406.488535
D19	144954.177	31030.986	259543.166904
C60	144959.902	31044.308	140537.582316
C63	144958.704	31047.068	-269147.032492
C62	144951.233	31049.758	-316521.233052
C61	144948.510	31048.476	-255342.666624
D20	144943.009	31033.196	-200877.877708
D18	144942.037	31030.493	-233318.276867
D5	144935.490	31026.950	-11666.133200
C77	144941.661	31044.092	149259.994336
C80	144940.298	31046.775	-294789.128625
C79	144932.166	31049.153	-334461.476116
C78	144929.526	31047.709	-241085.460385
D6	144924.401	31030.194	-293297.393688
D11	144920.074	31031.459	5337.410948
C87	144924.573	31046.838	270480.052656
C89	144928.786	31061.239	266101.634513
C91	144933.140	31076.120	244973.053960
C45	144936.669	31088.186	64881.044182
C44	144935.227	31090.827	78753.064791
A71	144939.202	31089.655	159831.916355
A72	144940.368	31089.428	138379.044028
C43	144943.653	31088.838	22601.585226
C42	144941.095	31087.254	-217610.778000
C85	144936.653	31072.072	-283004.431776
C84	144931.987	31056.121	-100031.765741
C83	144933.432	31053.481	309447.938165
C82	144941.952	31050.988	347864.218564
C81	144944.635	31052.352	137406.657600
C32	144946.377	31057.191	159354.447021
C86	144949.766	31068.236	253951.761064
C41	144954.551	31083.828	104876.835672
C40	144953.140	31086.485	67799.623785
A65	144956.732	31085.385	273582.473385
C14	144961.941	31083.613	78455.039212
C13	144959.256	31082.255	-200698.120535
C76	144955.484	31069.965	-241910.747490
C18	144951.470	31056.884	-82859.766512
C17	144952.816	31054.193	286257.551074
C16	144960.688	31051.359	330138.048888
C15	144963.448	31052.558	262114.642078
C75	144969.129	31065.777	196584.236856
C10	144969.776	31067.283	125045.814075
C9	144973.154	31077.850	61409.831600
C8	144971.752	31080.512	-19953.688704
A115	144972.512	31080.284	79441.205904
A116	144974.308	31079.677	156175.376925
A117	144977.537	31078.645	193744.272930
		倍面積	2125.611430
		面積	1062.8057150
		地積	1062.80 m <sup>2</sup>

地番 D開発道路2			
測点	Xn	Yn	(Xn+1 - Xn-1)Yn
716	144926.264	31093.775	-146886.993100
717	144930.503	31092.721	311113.766326
718	144936.270	31091.300	296331.180300
719	144940.034	31090.373	396682.069107
720	144949.029	31088.156	445368.922856
734	144954.360	31086.831	276548.448576
733	144957.925	31085.954	157046.239608
732	144959.412	31085.561	113959.666626
731	144961.591	31084.939	108704.031683
730	144962.909	31084.529	81659.057683
729	144964.218	31084.105	121259.093605
728	144966.810	31083.221	105993.783610
727	144967.628	31082.926	65429.559230
726	144968.915	31082.451	331587.587268
725	144978.296	31078.994	465470.093138
607	144983.892	31076.928	231989.267520
606	144985.761	31076.263	120016.527706
605	144987.754	31075.571	108795.574071
604	144989.262	31075.058	100496.737572
603	144990.988	31074.486	164042.211594
602	144994.541	31073.357	102883.885027
D4	144994.299	31072.839	-90825.908397
A46	144991.618	31073.686	-281620.816218
A45	144985.236	31075.959	-344197.321884
C7	144980.542	31077.597	-239266.419303
A117	144977.537	31078.645	-193744.272930
A116	144974.308	31079.677	-156175.376925
A115	144972.512	31080.284	-79441.205904
C8	144971.752	31080.512	-55634.116480
A58	144970.722	31080.822	-85503.341322
A57	144969.001	31081.289	-107416.934784
A56	144967.266	31081.816	-132377.454344
A55	144964.742	31082.634	-165515.026050
C14	144961.941	31083.613	-248979.740130
A65	144956.732	31085.385	-273582.473385
C40	144953.140	31086.485	-139764.836560
A63	144952.236	31086.761	-127611.153905
A62	144949.035	31087.674	-161251.765038
A74	144947.049	31088.159	-117482.152861
A73	144945.256	31088.549	-105576.712404
C43	144943.653	31088.838	-151962.240144
A72	144940.368	31089.428	-138379.044028
A71	144939.202	31089.655	-159831.916355
C44	144935.227	31090.827	-402253.119726
		倍面積	97.360929
		面積	48.6804645
		地積	48.68 m <sup>2</sup>

地番 D公園			
測点	Xn	Yn	(Xn+1 - Xn-1)Yn
D5	144935.490	31026.950	-230499.211550
644	144916.972	31016.925	-580326.666750
645	144916.780	31016.970	-4125.257010
646	144916.839	31018.697	1861.121820
647	144916.840	31019.426	-1364.854744
648	144916.795	31020.738	-3629.426346
649	144916.723	31021.865	-4777.367210
650	144916.641	31022.836	-6638.886904
651	144916.509	31024.084	-7662.948748
652	144916.394	31024.992	-7259.848128
653	144916.275	31025.677	-7911.547635
654	144916.139	31026.326	-6918.870698
655	144916.052	31026.708	-7880.783832
656	144915.885	31027.342	-10580.323622
657	144915.711	31027.919	-61373.223782
D12	144913.907	31033.264	135398.130832
D11	144920.074	31031.459	325644.130746
D6	144924.401	31030.194	478361.470704
		倍面積	315.637143
		面積	157.8185715
		地積	157.81 m <sup>2</sup>

地番 Dゴミ置場			
測点	Xn	Yn	(Xn+1 - Xn-1)Yn
458	144920.847	31095.115	53545.788030
D8	144917.216	31082.703	-114073.520010
705	144917.177	31082.827	-4786.755358
706	144917.062	31083.135	-10381.767090
707	144916.843	31083.669	-13210.559325
708	144916.637	31084.151	-15479.907198
709	144916.345	31084.764	-21852.589092
710	144915.934	31085.530	-28101.319120
711	144915.441	31086.365	-54991.779685
712	144914.165	31088.398	-53814.016938
713	144913.710	31089.106	-26892.076690
714	144913.300	31089.717	-42282.015120
736	144912.350	31091.134	-39703.378118
735	144912.023	31091.597	97751.980968
715	144915.494	31096.444	274395.021856
		倍面積	123.107110
		面積	61.5535550
		地積	61.55 m <sup>2</sup>

地番 Dその他1			
測点	Xn	Yn	(Xn+1 - Xn-1)Yn
D13	144951.008	31023.611	12688.656899
D14	144950.364	31022.114	-118163.232226
D15	144947.199	31027.434	-12690.220506
D16	144949.955	31026.250	118178.986250
		倍面積	14.190417
		面積	7.0952085
		地積	7.09 m <sup>2</sup>

地番 Dその他2			
測点	Xn	Yn	(Xn+1 - Xn-1)Yn
D17	144948.782	31031.118	130020.384420
D15	144947.199	31027.434	-130842.689178
641	144944.565	31031.862	-160186.471644
D18	144942.037	31030.493	-48283.447108
D20	144943.009	31033.196	209318.907020
		倍面積	26.683510
		面積	13.3417550
		地積	13.34 m <sup>2</sup>

合計 4653.70m<sup>2</sup>

土地の所在	綾歌郡宇多津町宇岩屋	縮尺	1/	測量年月日	令和 年 月 日	特記事項	作製者	石井登記測量事務所 土地家屋調査士 石井 敦雄 高松市春日町 1643-9 電話 843-3131
土地の地番	3217-1、3217-2、3220-1、3258-1、3258-2、3259-1、3259-2、3260-1、3260-2及び地先水路	図面番号		作製年月日	令和 6年 9月 5日			