


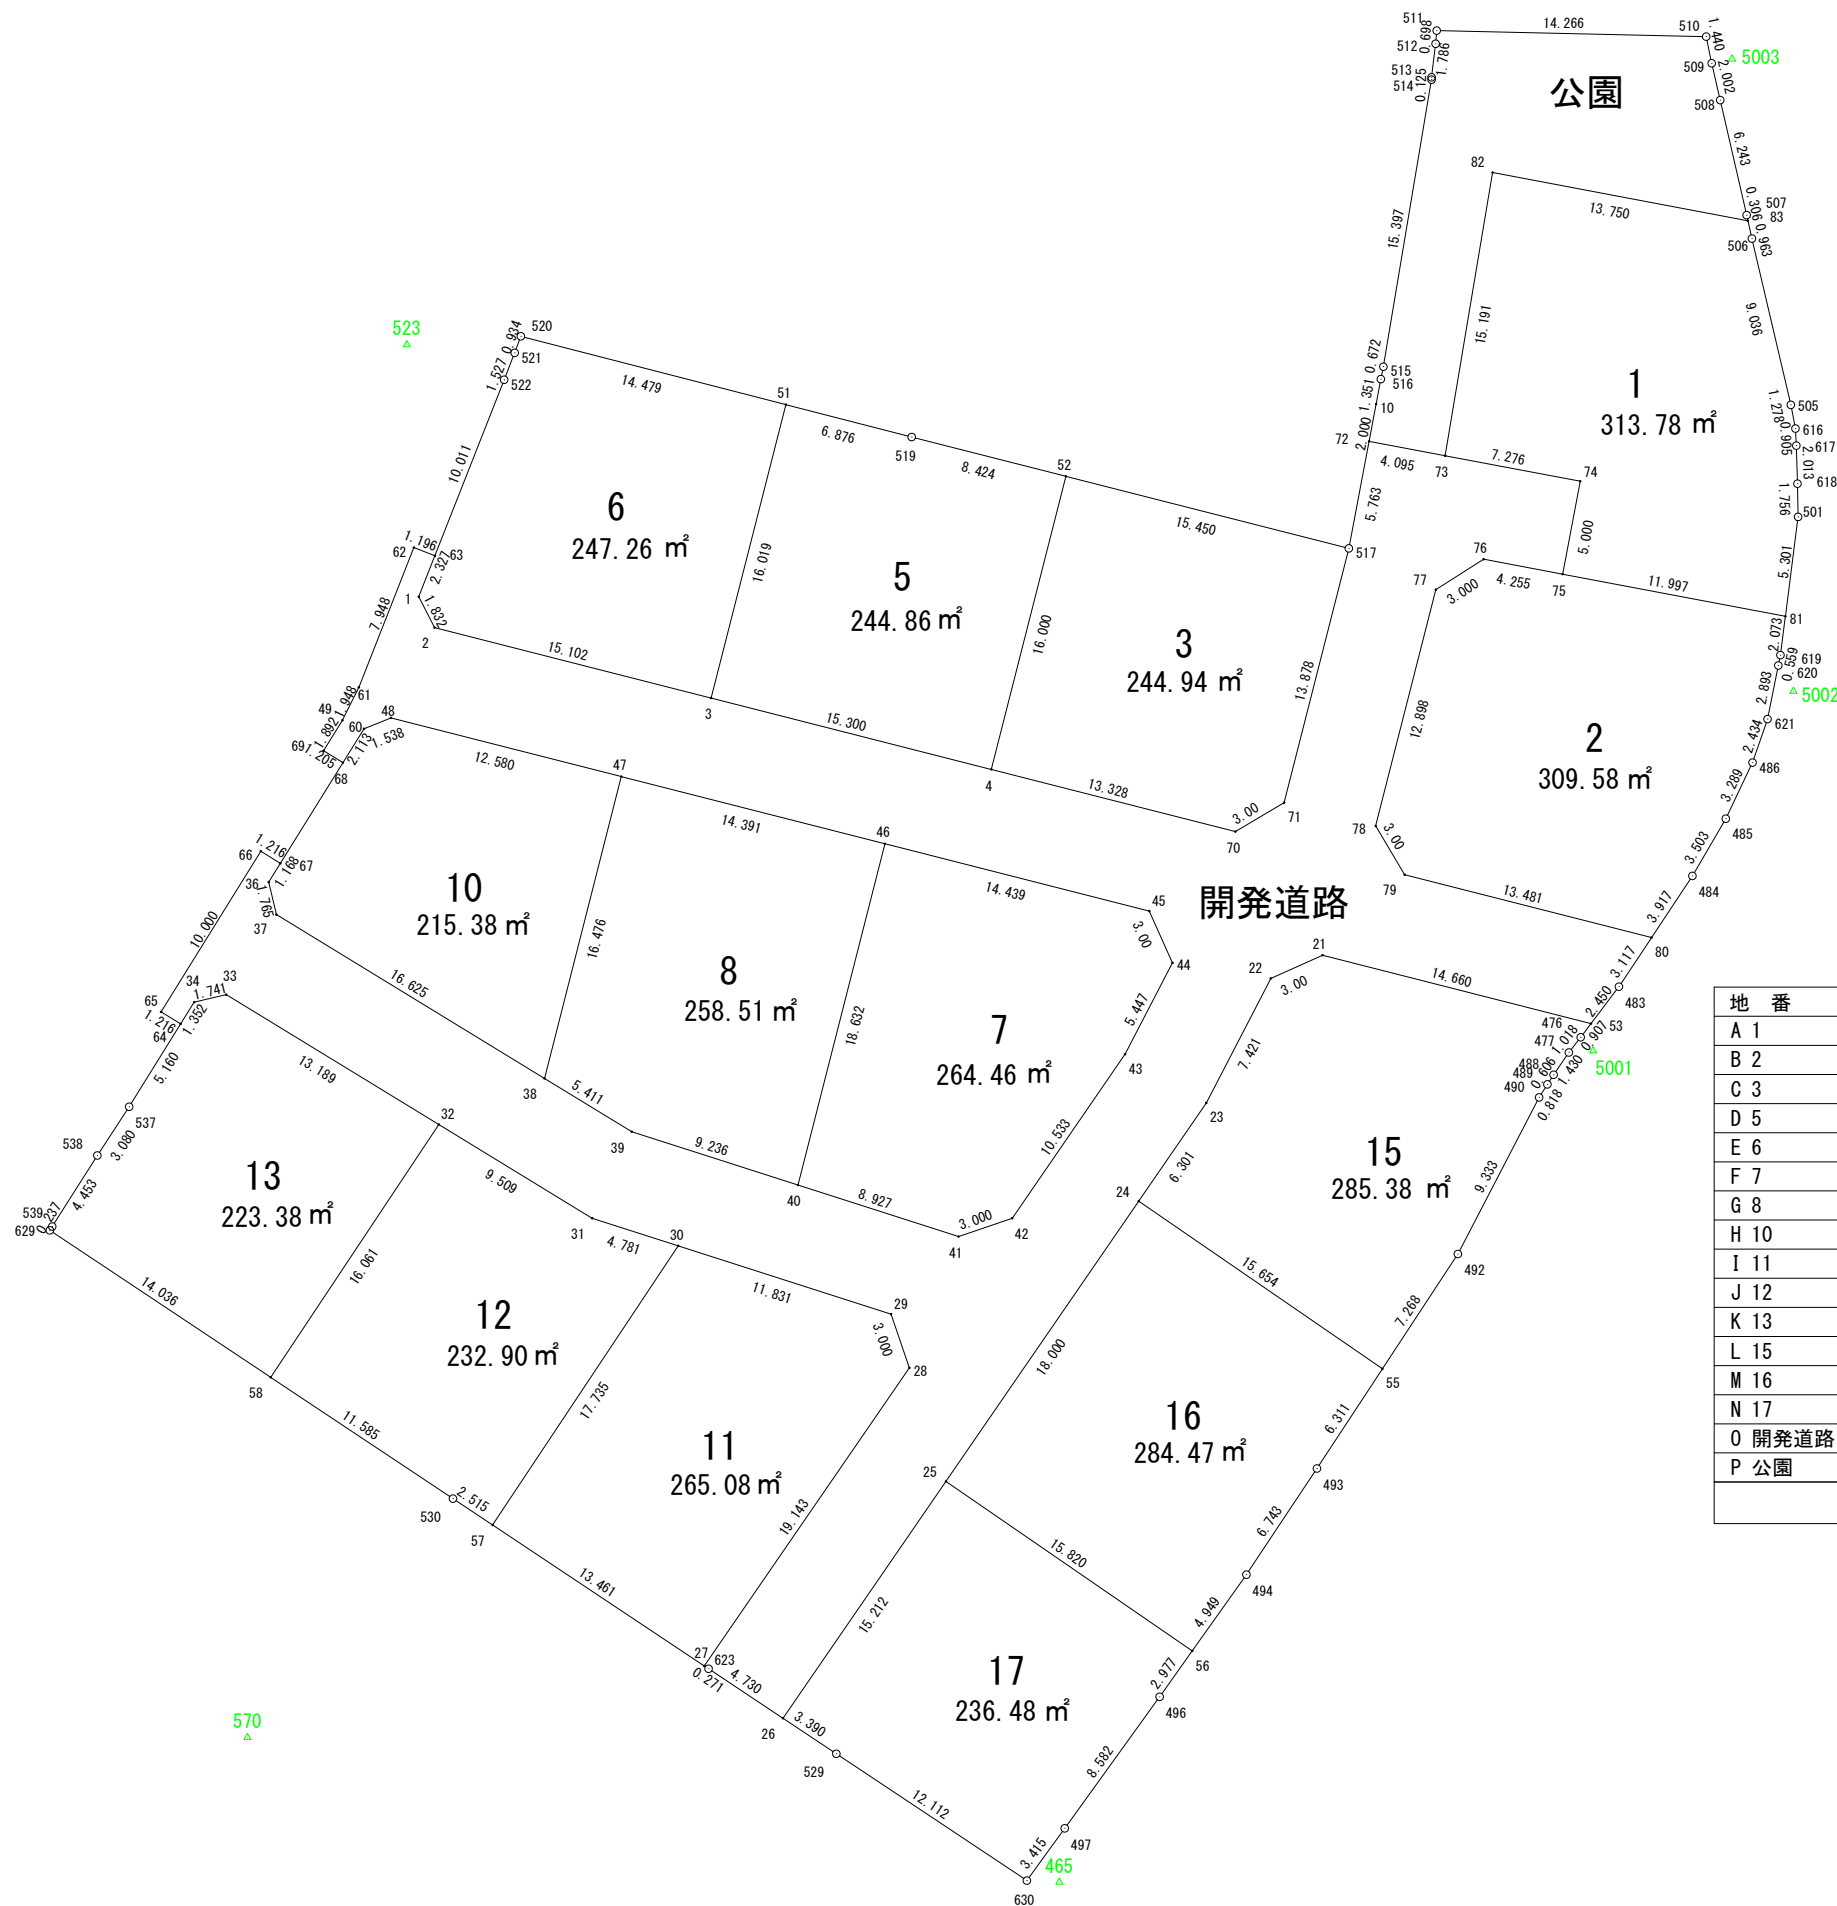

丈量図 S=1:400



地番	面積	
A 1	313.78 m ²	宅地 3626.46m ² 道路・公園 1182.53m ²
B 2	309.58 m ²	
C 3	244.94 m ²	
D 5	244.86 m ²	
E 6	247.26 m ²	
F 7	264.46 m ²	
G 8	258.51 m ²	
H 10	215.38 m ²	
I 11	265.08 m ²	
J 12	232.90 m ²	
K 13	223.38 m ²	
L 15	285.38 m ²	
M 16	284.47 m ²	
N 17	236.48 m ²	
O 開発道路	992.29 m ²	
P 公園	190.24 m ²	
総合計面積		

求積表

地番	A 1			
NO	Xn	Yn	Yn+1-Yn-1	Xn・(Yn+1-Yn-1)
75	143333.902	42118.989	-10.859	-1556462.841818
74	143338.815	42119.918	-6.220	-891567.429300
73	143340.166	42112.769	-4.636	-664525.009576
82	143355.148	42115.282	16.024	2297122.891552
83	143352.594	42128.793	13.723	1967227.647462
506	143351.655	42129.005	2.272	325694.960160
505	143342.857	42131.065	2.304	330261.942528
616	143341.603	42131.309	0.289	41425.723267
617	143340.699	42131.354	0.105	15050.773395
618	143338.687	42131.414	0.095	13617.175265
501	143336.931	42131.449	-0.637	-91305.625047
81	143331.673	42130.777	-12.460	-1785912.645580
合計				627.562308
合計面積				313.7811540
地積				313.78 m ²

地番	B 2			
NO	Xn	Yn	Yn+1-Yn-1	Xn・(Yn+1-Yn-1)
80	143314.674	42123.691	-15.229	-2182539.170346
79	143318.001	42110.627	-14.596	-2091869.542596
78	143320.581	42109.095	1.651	236622.279231
77	143333.080	42112.278	5.713	818861.886040
76	143334.692	42114.808	6.711	961919.118012
75	143333.902	42118.989	15.969	2288899.081038
81	143331.673	42130.777	11.525	1651897.531325
619	143329.617	42130.514	-0.375	-53748.606375
620	143329.069	42130.402	-0.682	-97750.425058
621	143326.233	42129.832	-1.364	-195496.981812
486	143323.932	42129.038	-2.210	-316745.889720
485	143320.963	42127.622	-3.182	-456047.304266
484	143317.938	42125.856	-3.931	-563382.814278
合計				619.161195
合計面積				309.5805975
地積				309.58 m ²

地番	C 3			
NO	Xn	Yn	Yn+1-Yn-1	Xn・(Yn+1-Yn-1)
52	143339.077	42092.703	18.921	2712118.675917
517	143335.264	42107.675	11.547	1655092.293408
71	143321.815	42104.250	-6.005	-860647.499075
70	143320.283	42101.670	-15.496	-2220891.105368
4	143323.572	42088.754	-8.967	-1285182.470124
合計				489.894758
合計面積				244.9473790
地積				244.94 m ²

地番	D 5			
NO	Xn	Yn	Yn+1-Yn-1	Xn・(Yn+1-Yn-1)
51	143342.871	42077.881	10.613	1521297.889923
519	143341.156	42084.540	14.822	2124602.614232
52	143339.077	42092.703	4.214	604030.870478
4	143323.572	42088.754	-18.776	-2691043.387872
3	143327.348	42073.927	-10.873	-1558398.254804
合計				489.731957
合計面積				244.8659785
地積				244.86 m ²

地番	E 6			
NO	Xn	Yn	Yn+1-Yn-1	Xn・(Yn+1-Yn-1)
1	143332.706	42058.457	3.683	527894.356198
522	143344.187	42062.975	5.075	727471.749025
521	143345.609	42063.532	0.885	126860.863965
520	143346.483	42063.860	14.349	2056878.684567
51	143342.871	42077.881	10.067	1443032.682357
3	143327.348	42073.927	-18.589	-2664312.071972
2	143331.075	42059.292	-15.470	-2217331.730250
合計				494.533890
合計面積				247.2669450
地積				247.26 m ²

地番	F 7			
NO	Xn	Yn	Yn+1-Yn-1	Xn・(Yn+1-Yn-1)
46	143319.640	42083.122	18.591	2664455.427240
45	143316.077	42097.114	15.220	2181270.691940
44	143313.339	42098.342	-1.280	-183441.073920
43	143308.504	42095.834	-8.479	-1215112.805416
42	143299.827	42089.863	-8.810	-1262471.475870
41	143298.858	42087.024	-11.340	-1625009.049720
40	143301.584	42078.523	-3.902	-559162.780768
合計				528.933486
合計面積				264.4667430
地積				264.46 m ²

地番	G 8			
NO	Xn	Yn	Yn+1-Yn-1	Xn・(Yn+1-Yn-1)
47	143323.192	42069.176	18.012	2581537.334304
46	143319.640	42083.122	9.347	1339608.675080
40	143301.584	42078.523	-13.394	-1919381.416096
39	143304.405	42069.728	-13.413	-1922141.984265
38	143307.226	42065.110	-0.552	-79105.588752
合計				517.020271
合計面積				258.5101355
地積				258.51 m ²

地番	H 10			
NO	Xn	Yn	Yn+1-Yn-1	Xn・(Yn+1-Yn-1)
49	143325.724	42055.558	6.469	927174.108556
48	143326.297	42056.985	13.618	1951817.512546
47	143323.192	42069.176	8.125	1164500.935000
38	143307.226	42065.110	-18.254	-2615930.103404
37	143315.891	42050.922	-14.594	-2091552.113254
36	143317.609	42050.516	4.636	664420.435324
合計				430.774768
合計面積				215.3873840
地積				215.38 m ²

地番	I 11			
NO	Xn	Yn	Yn+1-Yn-1	Xn・(Yn+1-Yn-1)
30	143298.366	42072.184	21.090	3022162.538940
29	143294.753	42083.450	12.235	1753211.302955
28	143291.914	42084.419	-9.883	-1416153.986062
27	143276.144	42073.567	-22.059	-3160528.460496
57	143283.601	42062.360	-1.383	-198161.220183
合計				530.175154
合計面積				265.0875770
地積				265.08 m ²

地番	J 12			
NO	Xn	Yn	Yn+1-Yn-1	Xn・(Yn+1-Yn-1)
32	143304.783	42059.517	17.011	2437757.663613
31	143299.827	42067.632	12.667	1815178.908609
30	143298.366	42072.184	-5.272	-755468.985552
57	143283.601	42062.360	-11.918	-1707653.956718
530	143284.994	42060.266	-11.739	-1682022.544566
58	143291.411	42050.621	-0.749	-107325.266839
合計				465.818547
合計面積				232.9092735
地積				232.90 m ²

地番	K 13			
NO	Xn	Yn	Yn+1-Yn-1	Xn・(Yn+1-Yn-1)
34	143311.256	42046.568	5.131	735330.054536
33	143311.658	42048.262	12.949	1855742.659442
32	143304.783	42059.517	2.359	338055.983097
58	143291.411	42050.621	-20.582	-2949223.821202
629	143299.186	42038.935	-11.562	-1656825.188532
539	143299.388	42039.059	2.513	360111.362044
538	143303.146	42041.448	4.072	583530.410512
537	143305.725	42043.131	5.120	733725.312000
合計				446.771897
合計面積				223.3859485
地積				223.38 m ²

地番	L 15			
NO	Xn	Yn	Yn+1-Yn-1	Xn・(Yn+1-Yn-1)
22	143312.514	42103.546	6.155	882088.523670
21	143313.742	42106.284	15.662	2244579.827204
20	143310.450	42119.208	14.206	2035868.252700
53	143310.123	42120.490	0.735	105332.940405
476	143309.400	42119.943	-1.172	-167958.616800
477	143308.597	42119.318	-1.432	-205217.910904
488	143307.417	42118.511	-1.135	-162653.918295
489	143306.908	42118.183	-0.769	-110203.012252
490	143306.219	42117.742	-4.738	-678984.865622
492	143297.934	42113.445	-8.289	-1187796.574926
55	143291.861	42109.453	-16.888	-2419912.948568
24	143300.735	42096.557	-9.324	-1336136.053140
23	143305.926	42100.129	6.989	1001565.116814
合計				570.760286
合計面積				285.3801430
地積				285.38 m ²

地番	M 16			
NO	Xn	Yn	Yn+1-Yn-1	Xn・(Yn+1-Yn-1)
24	143300.735	42096.557	23.099	3310103.677765
55	143291.861	42109.453	9.430	1351242.249230
493	143286.587	42105.987	-7.199	-1031520.139813
494	143280.972	42102.254	-6.600	-945654.415200
56	143276.938	42099.387	-15.900	-2278103.314200
25	143285.906	42086.354	-2.830	-405499.113980
合計				568.943802
合計面積				284.4719010
地積				284.47 m ²

地番	N 17			
NO	Xn	Yn	Yn+1-Yn-1	Xn・(Yn+1-Yn-1)
26	143273.374	42077.731	5.801	831128.842574
25	143285.906	42086.354	21.656	3102999.580336
56	143276.938	42099.387	11.309	1620318.891842
496	143274.511	42097.663	-6.746	-966529.851206
497	143267.552	42092.641	-7.026	-1006597.820352
630	143264.787	42090.637	-12.088	-1731784.745256
529	143271.496	42080.553	-12.906	-1849061.927376
合計				472.970562
合計面積				236.4852810
地積				236.48 m ²

地番	O 開発道路			
NO	Xn	Yn	Yn+1-Yn-1	Xn・(Yn+1-Yn-1)
49	143325.724	42055.558	-2.542	-364333.990408
68	143323.929	42054.443	-2.140	-306713.208060
69	143324.563	42053.418	-0.027	-3869.763201
60	143326.170	42054.416	1.868	267733.285560
61	143327.913	42055.286	3.780	541779.511140
62	143335.309	42058.196	4.023	576637.948107
63	143334.871	42059.309	0.261	37410.401331
1	143332.706	42058.457	-0.017	-2436.656002
2	143331.075	42059.292	15.470	2217331.730250
3	143327.348	42073.927	29.462	4222710.326776
4	143323.572	42088.754	27.743	3976225.857996
70	143320.283	42101.670	15.496	2220891.105368
71	143321.815	42104.250	6.005	860647.499075
517	143335.264	42107.675	4.495	644292.011680
72	143340.927	42108.745	5.094	730178.682138
73	143340.166	42112.769	11.173	1601539.674718
74	143338.815	42119.918	6.220	891567.429300
75	143333.902	42118.989	-5.110	-732436.239220
76	143334.692	42114.808	-6.711	-961919.118012
77	143333.080	42112.278	-5.713	-818861.886040
78	143320.581	42109.095	-1.651	-236622.279231
79	143318.001	42110.627	14.596	2091869.542596
80	143314.674	421		